
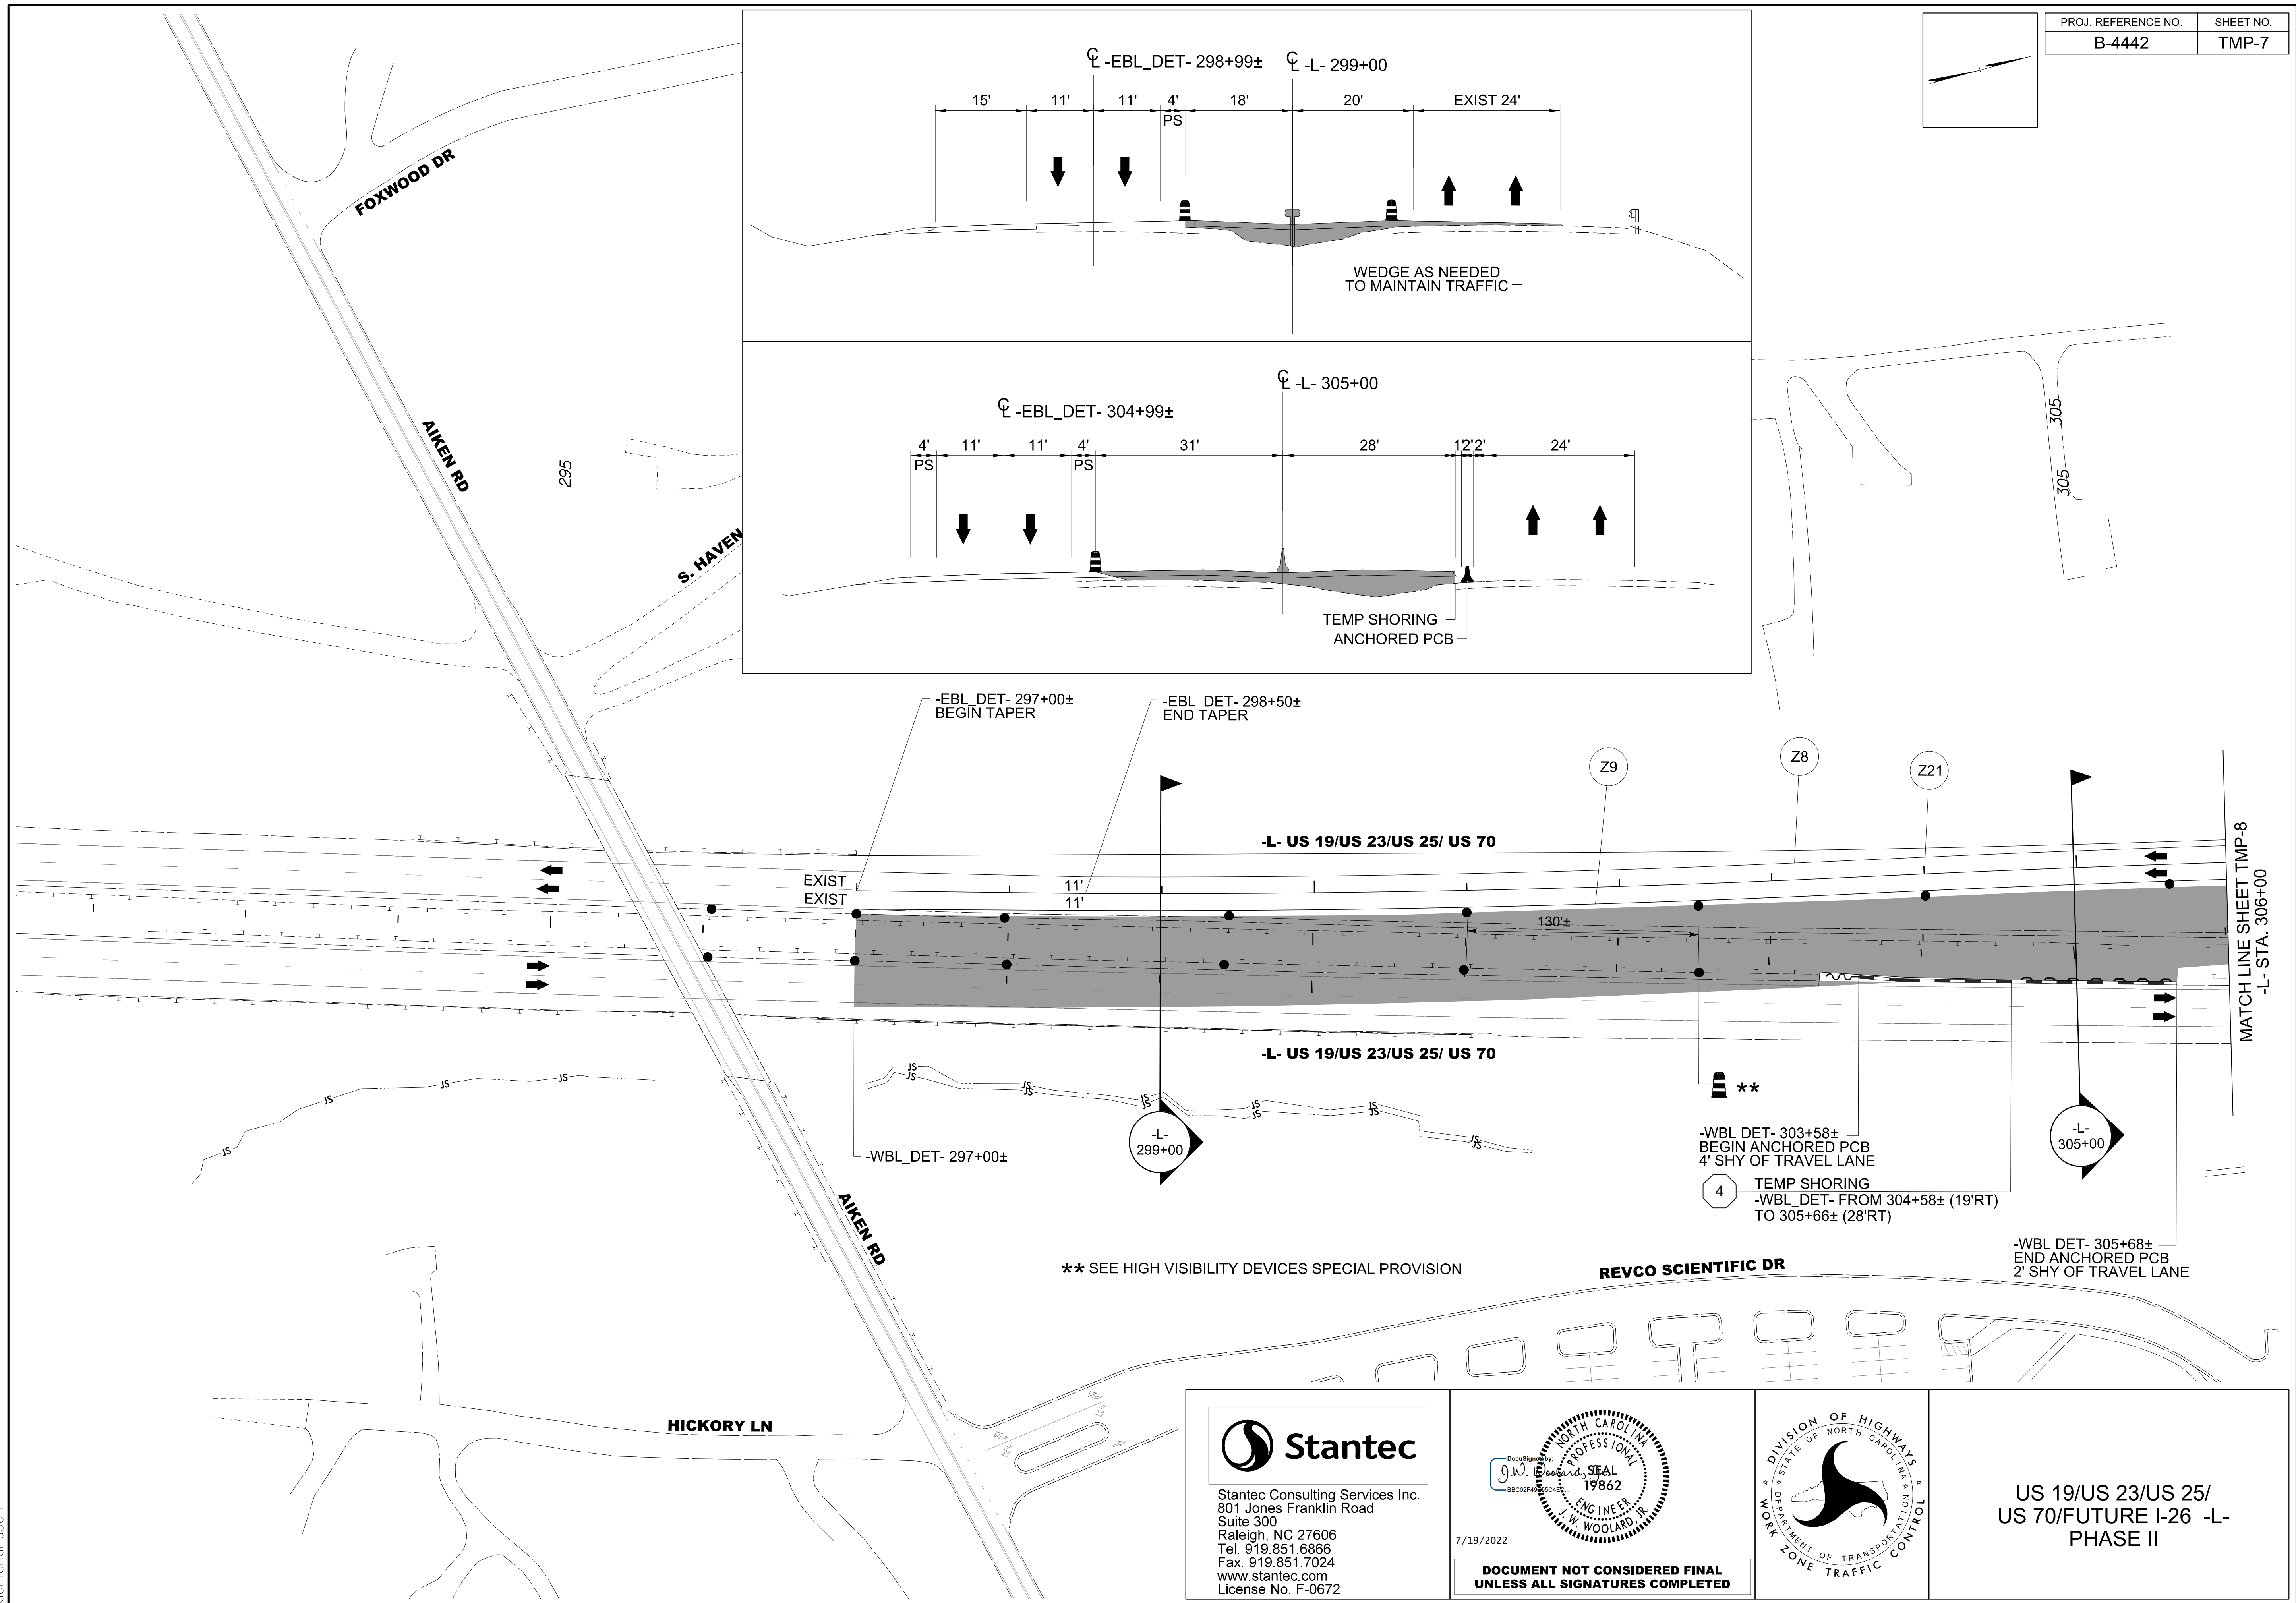



PROJ. REFERENCE NO.	SHEET NO.
B-4442	TMP-7

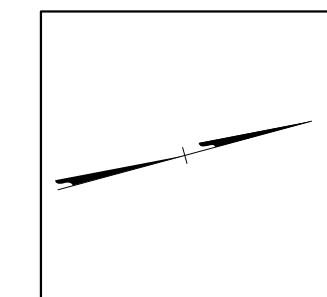

6/15/2022
 U:\Traffic\Transportation Management\Plan\TCP\PLAN SHEETS\B-4442-TMP-07-PHASE 2.dgn
 dorichardson

Stantec
 Stantec Consulting Services Inc.
 801 Jones Franklin Road
 Suite 300
 Raleigh, NC 27606
 Tel. 919.851.6866
 Fax. 919.851.7024
 www.stantec.com
 License No. F-0672

7/19/2022
DOCUMENT NOT CONSIDERED FINAL UNLESS ALL SIGNATURES COMPLETED

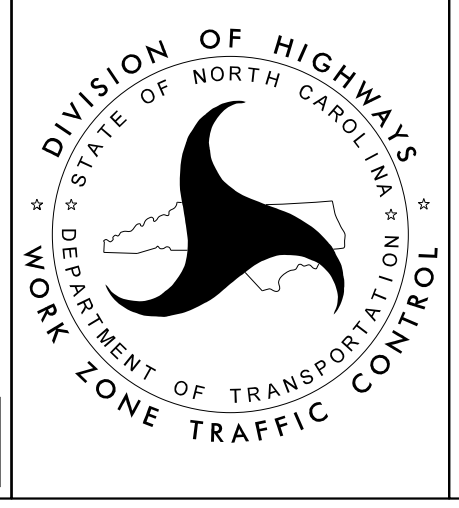

US 19/US 23/US 25/ US 70/FUTURE I-26 -L- PHASE II

MATCH LINE SHEET TMP-8 -L- STA. 306+00