


6/15/2022  
U:\Traffic\Transportation Management\Plan\TCP\PLAN SHEETS\B-4422-TMP-08A\_PHASE 2.dgn  
dorichardson

Stantec Consulting Services Inc.  
801 Jones Franklin Road  
Suite 300  
Raleigh, NC 27606  
Tel. 919.851.6866  
Fax. 919.851.7024  
www.stantec.com  
License No. F-0672

7/19/2022  
**DOCUMENT NOT CONSIDERED FINAL  
UNLESS ALL SIGNATURES COMPLETED**

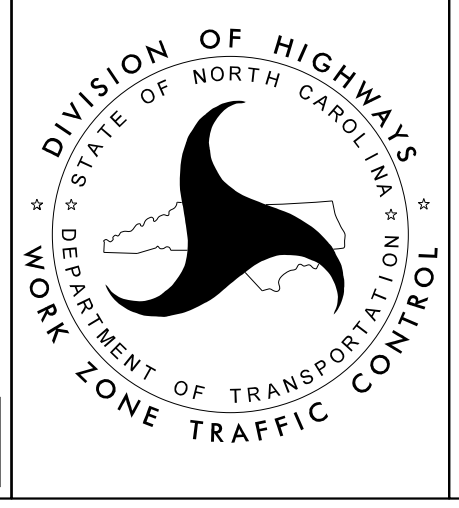

US 19/US 23/US 25/  
US 70/FUTURE I-26 -L-  
PHASE II