


TEMP SHORING  
 -WBL\_DET- FROM 324+46± (33' RT) TO 325+52± (27' RT)

\*\* SEE HIGH VISIBILITY DEVICES SPECIAL PROVISION

6/15/2022  
 U:\Traffic\Transportation Management\Plan\TCP\PLAN SHEETS\B-4442-TMP-09-PHASE 2.dgn  
 dorichardson

**Stantec**  
 Stantec Consulting Services Inc.  
 801 Jones Franklin Road  
 Suite 300  
 Raleigh, NC 27606  
 Tel. 919.851.6866  
 Fax. 919.851.7024  
 www.stantec.com  
 License No. F-0672

7/19/2022  
**DOCUMENT NOT CONSIDERED FINAL  
 UNLESS ALL SIGNATURES COMPLETED**

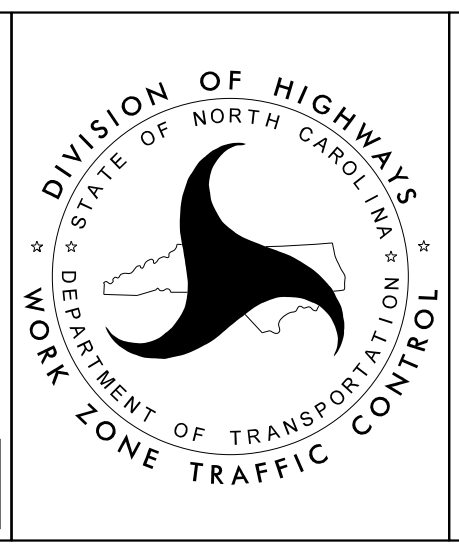

**US 19/US 23/US 25/  
 US 70/FUTURE I-26 -L-  
 PHASE II**