


6/15/2022
U:\Traffic\Transportation Management Plan\TCP\PLAN SHEETS\B-4422-TMP-11A-PHASE 3.dgn
dorichardson

Stantec Consulting Services Inc.
801 Jones Franklin Road
Suite 300
Raleigh, NC 27606
Tel. 919.851.6866
Fax. 919.851.7024
www.stantec.com
License No. F-0672

7/19/2022

**DOCUMENT NOT CONSIDERED FINAL
UNLESS ALL SIGNATURES COMPLETED**

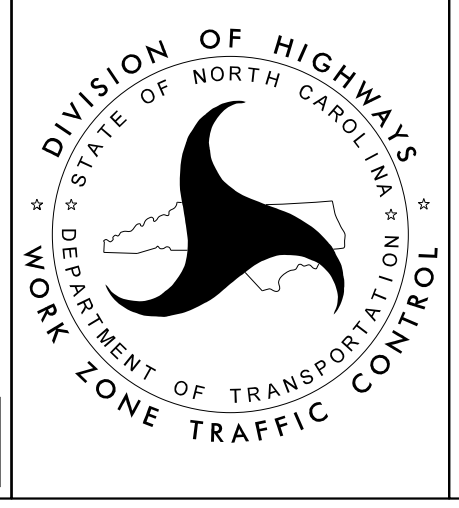

US 19/US 23/US 25/
US 70/FUTURE I-26 -L-
PHASE III