



* NOTE: INSTALL TRAFFIC BEARING PRECAST STRUCTURES 0604, 0605 AND WILL REMAIN NON FUNCTIONING UNTIL PHASE IV
 FIELD VERIFY TOP OF STRUCTURE ELEVATIONS PRIOR TO MANUFACTURE. BACKFILL/PLATE AND PAVE OVER AS DIRECTED BY THE ENGINEER.

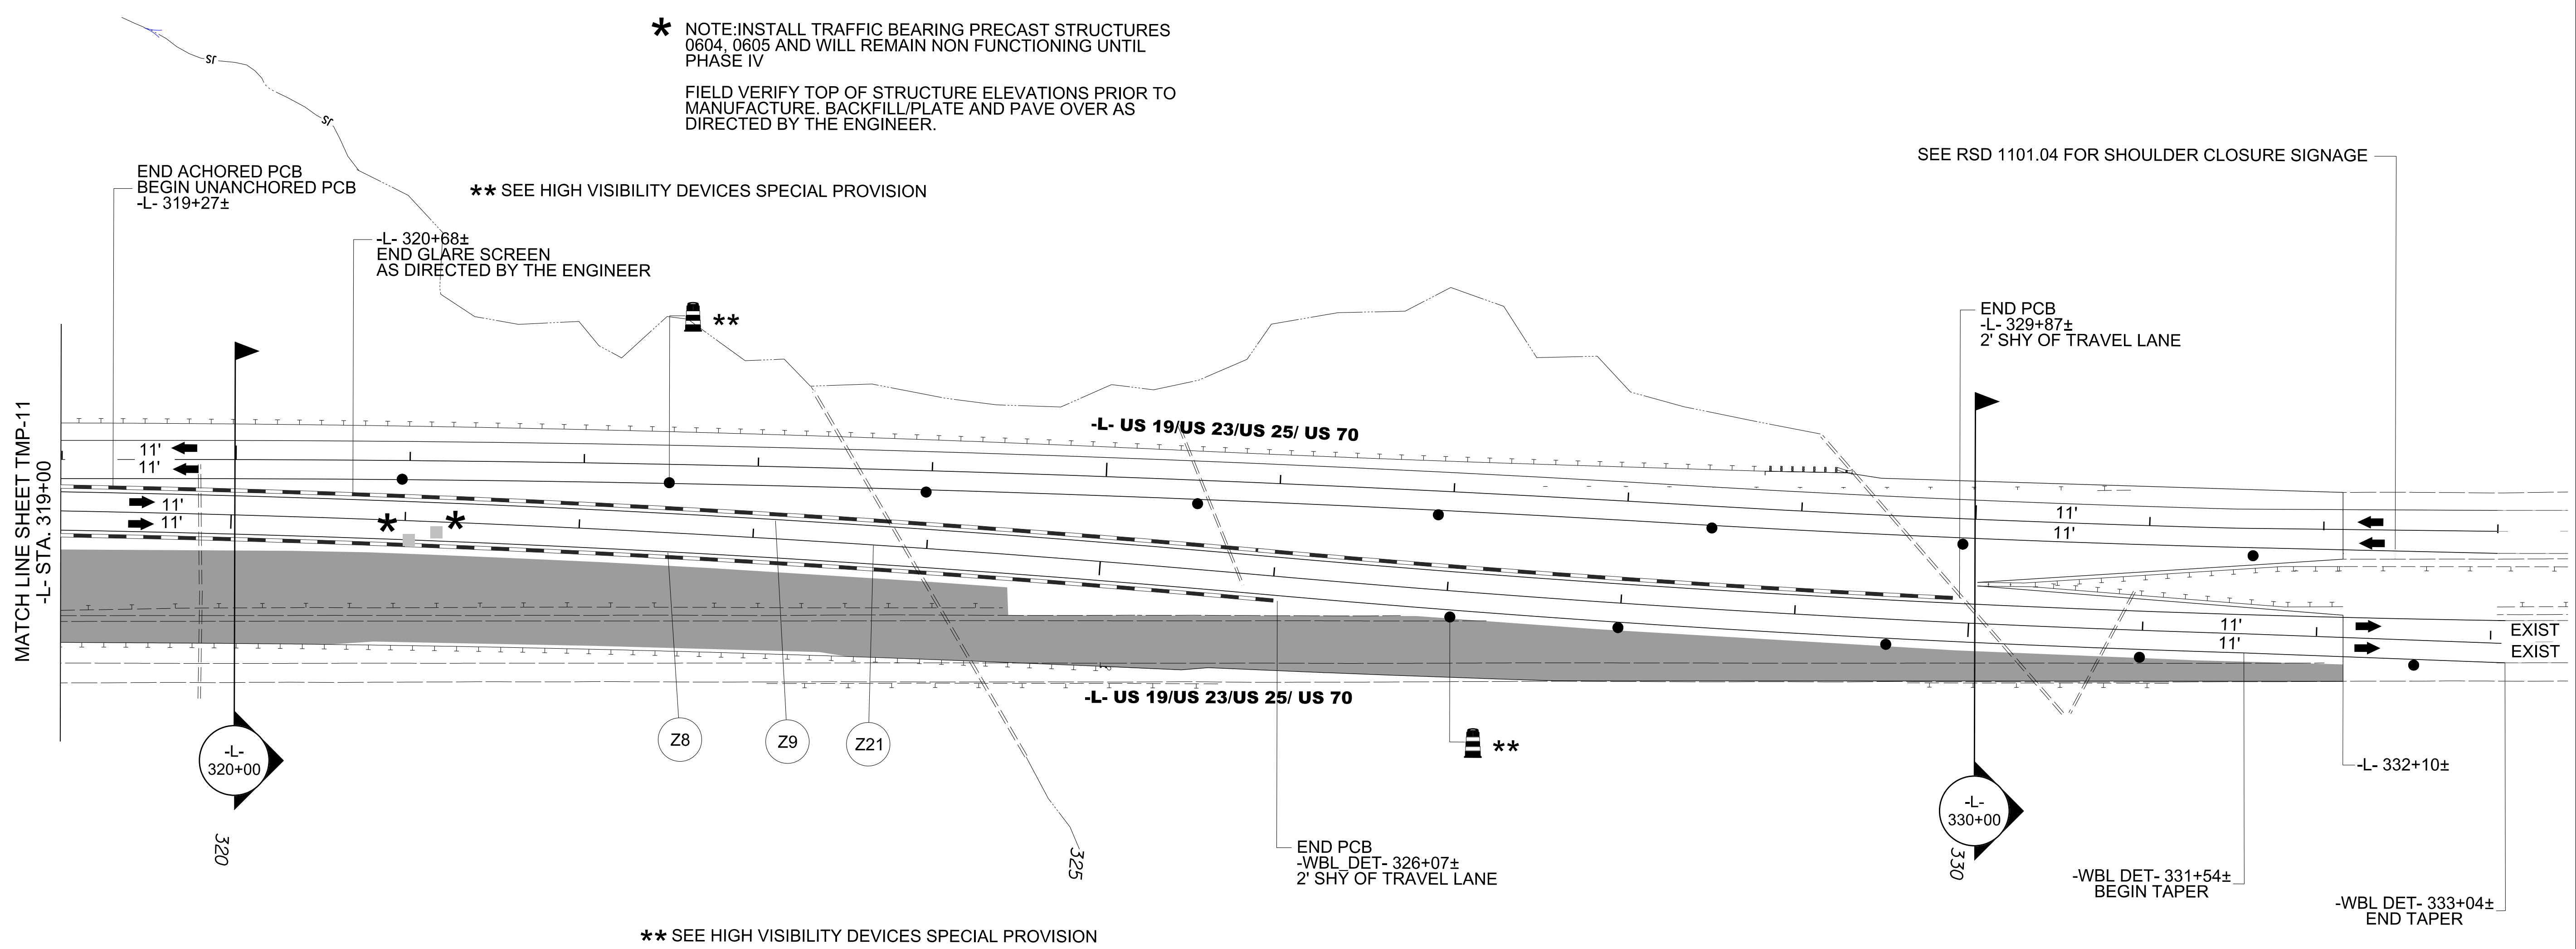

6/15/2022
 U:\Traffic\Transportation Management\Plan\TCP\PLAN SHEETS\B-4442-TMP-12_PHASE 3.dgn
 dorichardson

Stantec
 Stantec Consulting Services Inc.
 801 Jones Franklin Road
 Suite 300
 Raleigh, NC 27606
 Tel. 919.851.6866
 Fax. 919.851.7024
 www.stantec.com
 License No. F-0672

DocuSign
 J.W. [Signature]
 PROFESSIONAL SEAL
 19862
 ENGINEER
 W. WOOLARD, R.
 7/19/2022
**DOCUMENT NOT CONSIDERED FINAL
 UNLESS ALL SIGNATURES COMPLETED**

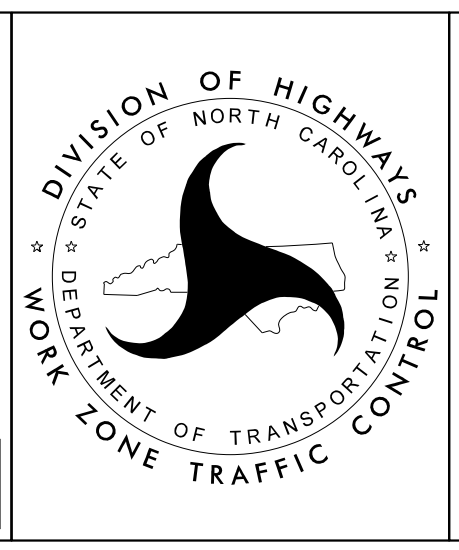

US 19/US 23/US 25/
 US 70/FUTURE I-26 -L-
 PHASE III