


MATCH LINE SHEET TMP-14
-L- STA. 306+00

NOTE
TEMPORARY PAVEMENT MARKINGS AND MARKERS IN FINAL PATTERN FOR WBL ONLY
SEE PM PLANS FOR WBL FINAL PAVEMENT MARKING DIMENSIONS AND PATTERN

Stantec
Stantec Consulting Services Inc.
801 Jones Franklin Road
Suite 300
Raleigh, NC 27606
Tel. 919.851.6866
Fax. 919.851.7024
www.stantec.com
License No. F-0672

7/19/2022

**DOCUMENT NOT CONSIDERED FINAL
UNLESS ALL SIGNATURES COMPLETED**

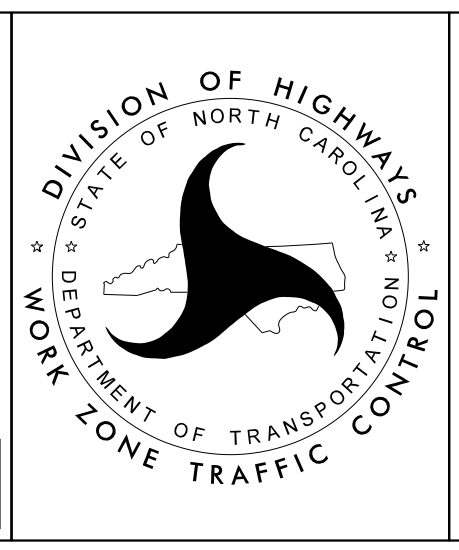

US 19/US 23/US 25/
US 70/FUTURE I-26 -L-
PHASE IV

6/15/2022
U:\Traffic\Transportation Management Plan\TCP\PLAN SHEETS\B-4442-TMP-13_PHASE 4.dgn
dorichardson