


6/15/2022
 U:\Traffic\Transportation Management\Plan\TCP\PLAN SHEETS\B-4442-TMP-15-PHASE 4.dgn
 dorichardson

Stantec Consulting Services Inc.
 801 Jones Franklin Road
 Suite 300
 Raleigh, NC 27606
 Tel. 919.851.6866
 Fax. 919.851.7024
 www.stantec.com
 License No. F-0672

7/19/2022

**DOCUMENT NOT CONSIDERED FINAL
 UNLESS ALL SIGNATURES COMPLETED**

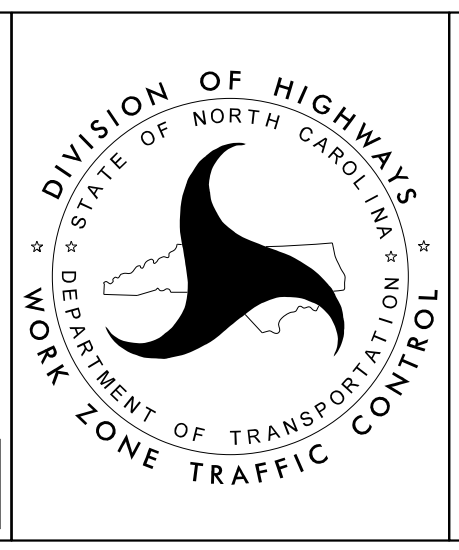

**US 19/US 23/US 25/
 US 70/FUTURE I-26 -L-
 PHASE IV**