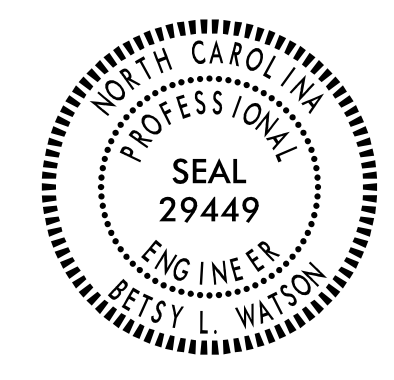

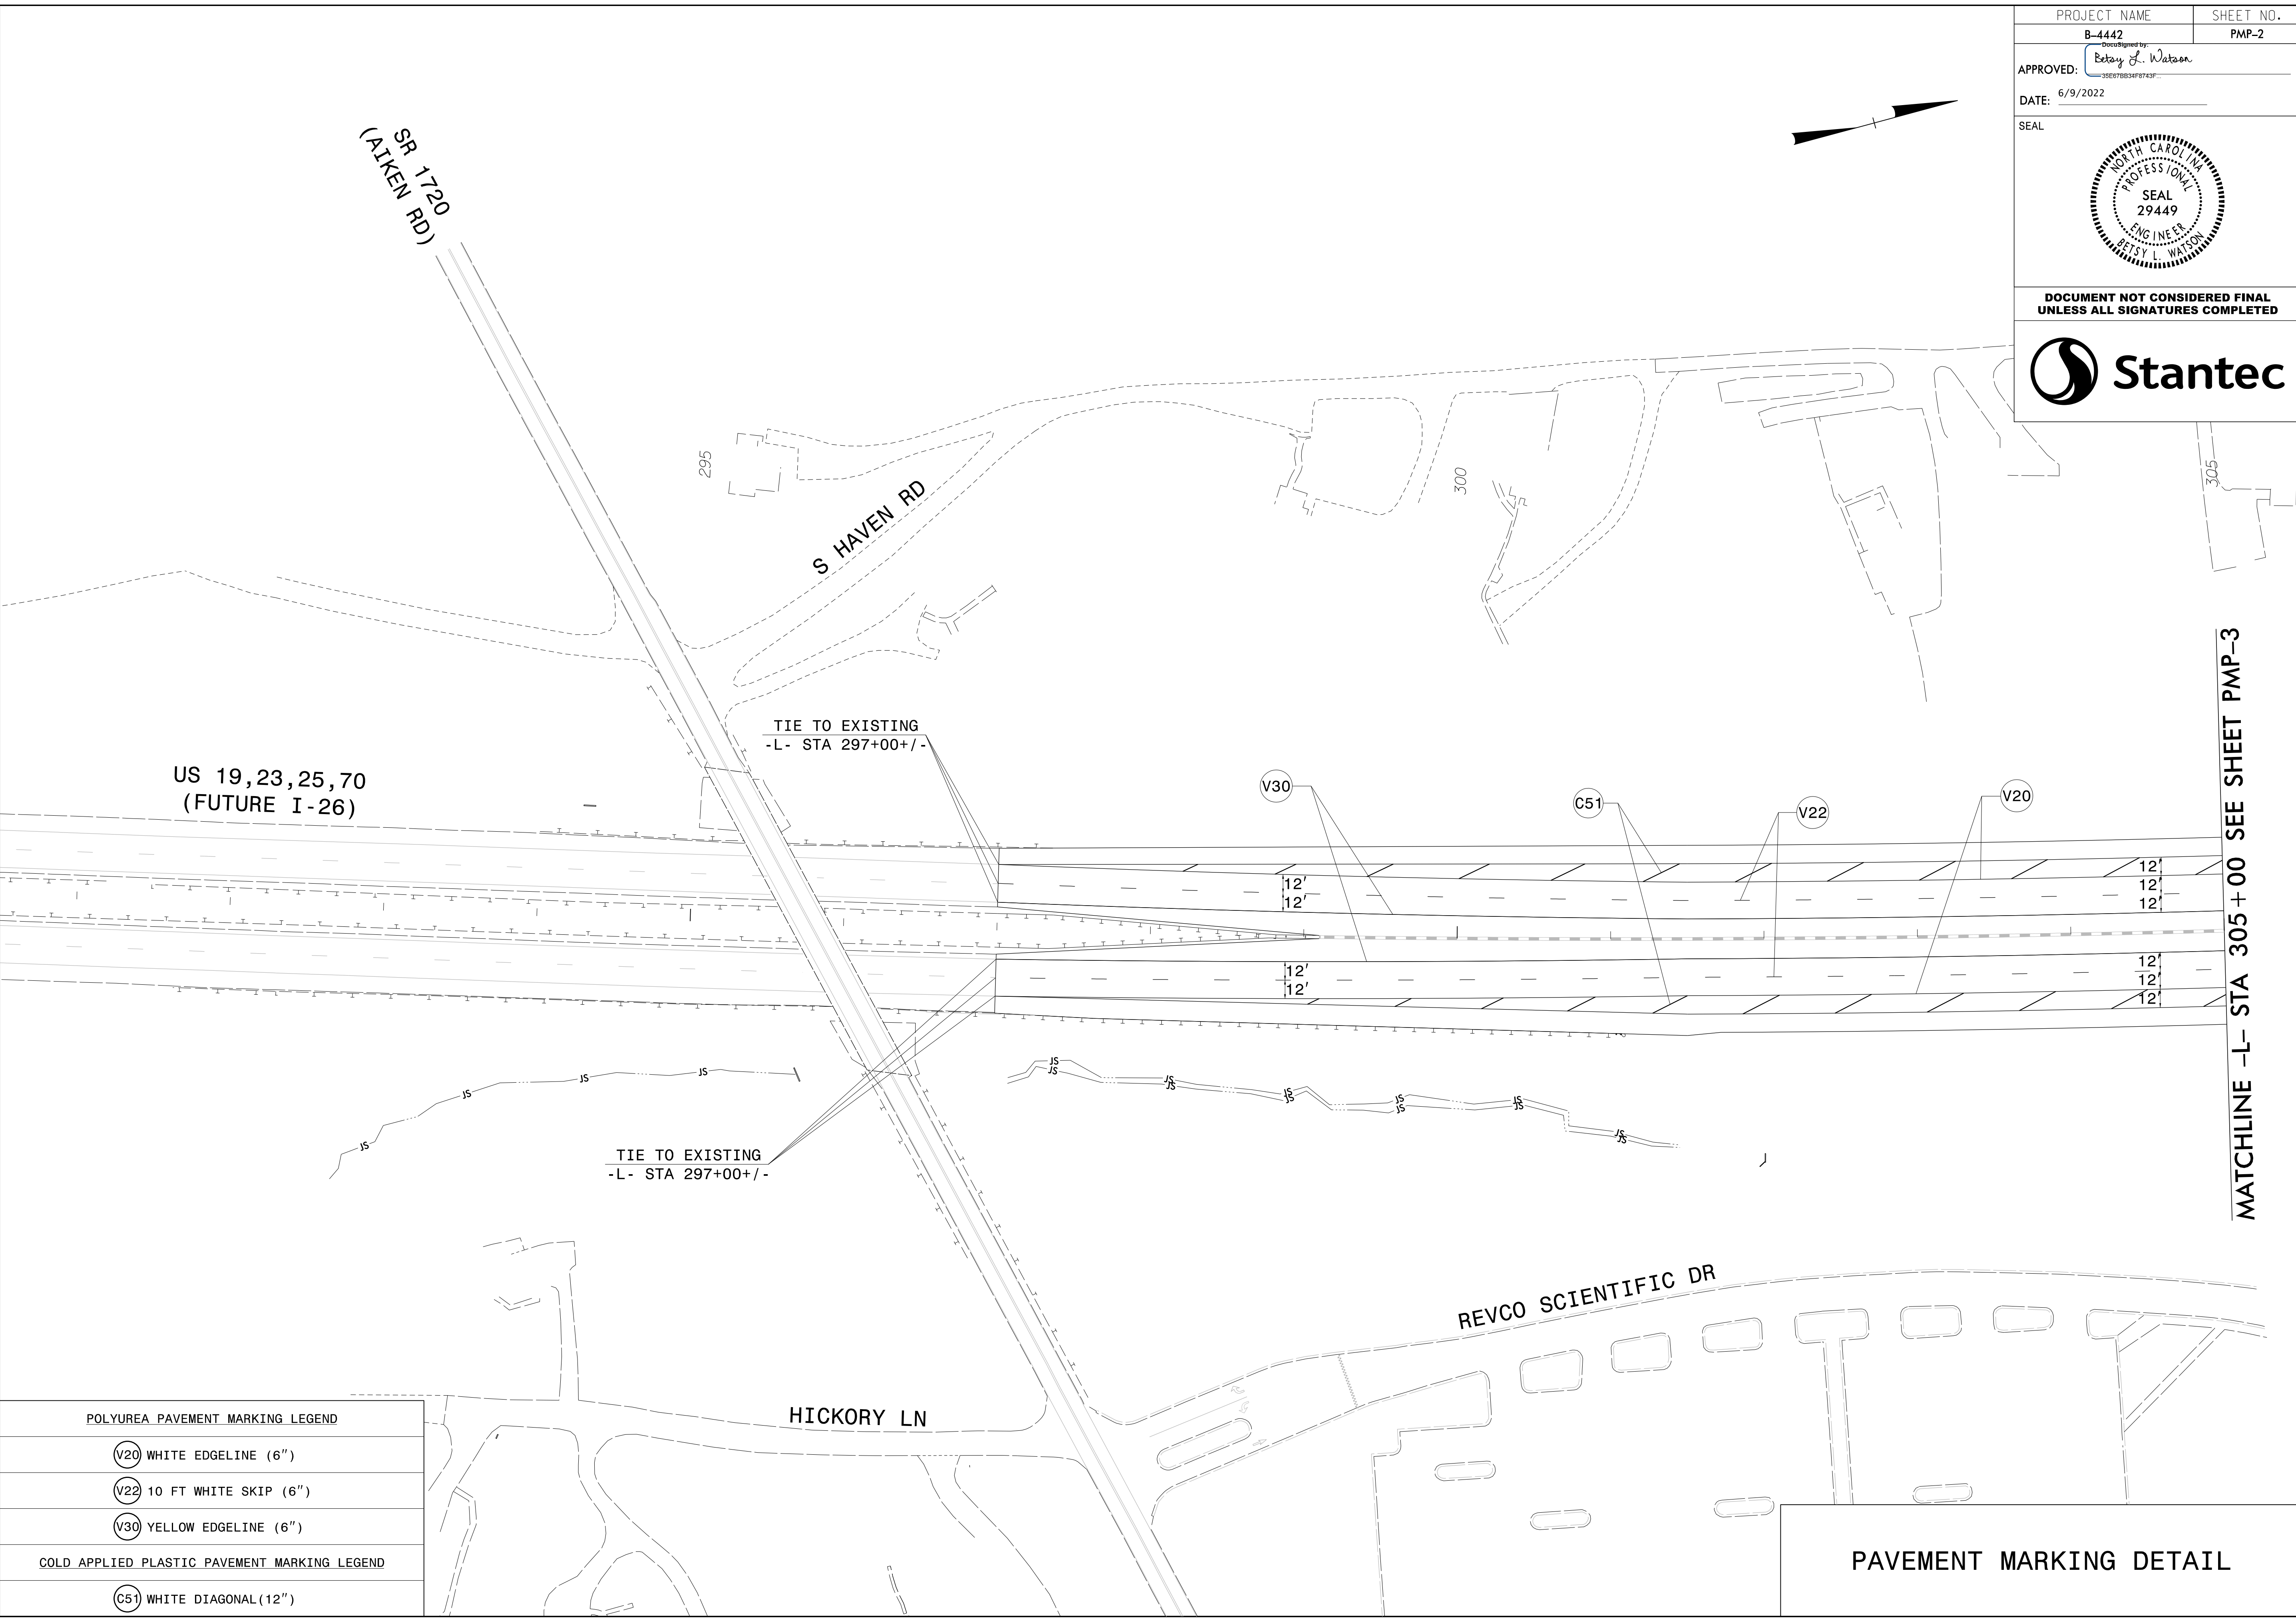
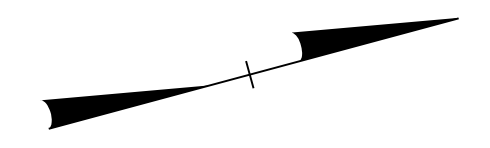



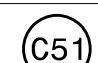


PROJECT NAME	SHEET NO.
B-4442	PMP-2
APPROVED: <i>Betsy L. Watson</i>	
DATE: 6/9/2022	
SEAL	
	
DOCUMENT NOT CONSIDERED FINAL UNLESS ALL SIGNATURES COMPLETED	
	



MATCHLINE -L- STA 305 + 00 SEE SHEET PMP-3

POLYUREA PAVEMENT MARKING LEGEND	
	WHITE EDGELINE (6")
	10 FT WHITE SKIP (6")
	YELLOW EDGELINE (6")
COLD APPLIED PLASTIC PAVEMENT MARKING LEGEND	
	WHITE DIAGONAL (12")

PAVEMENT MARKING DETAIL

\$\$\$\$\$SYTIME\$\$\$\$\$
\$\$\$\$\$DGN\$\$\$\$\$
\$\$\$\$\$USERNAME\$\$\$\$\$