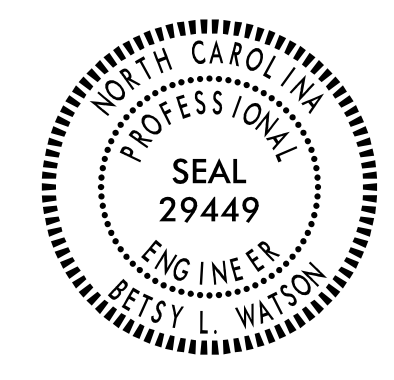

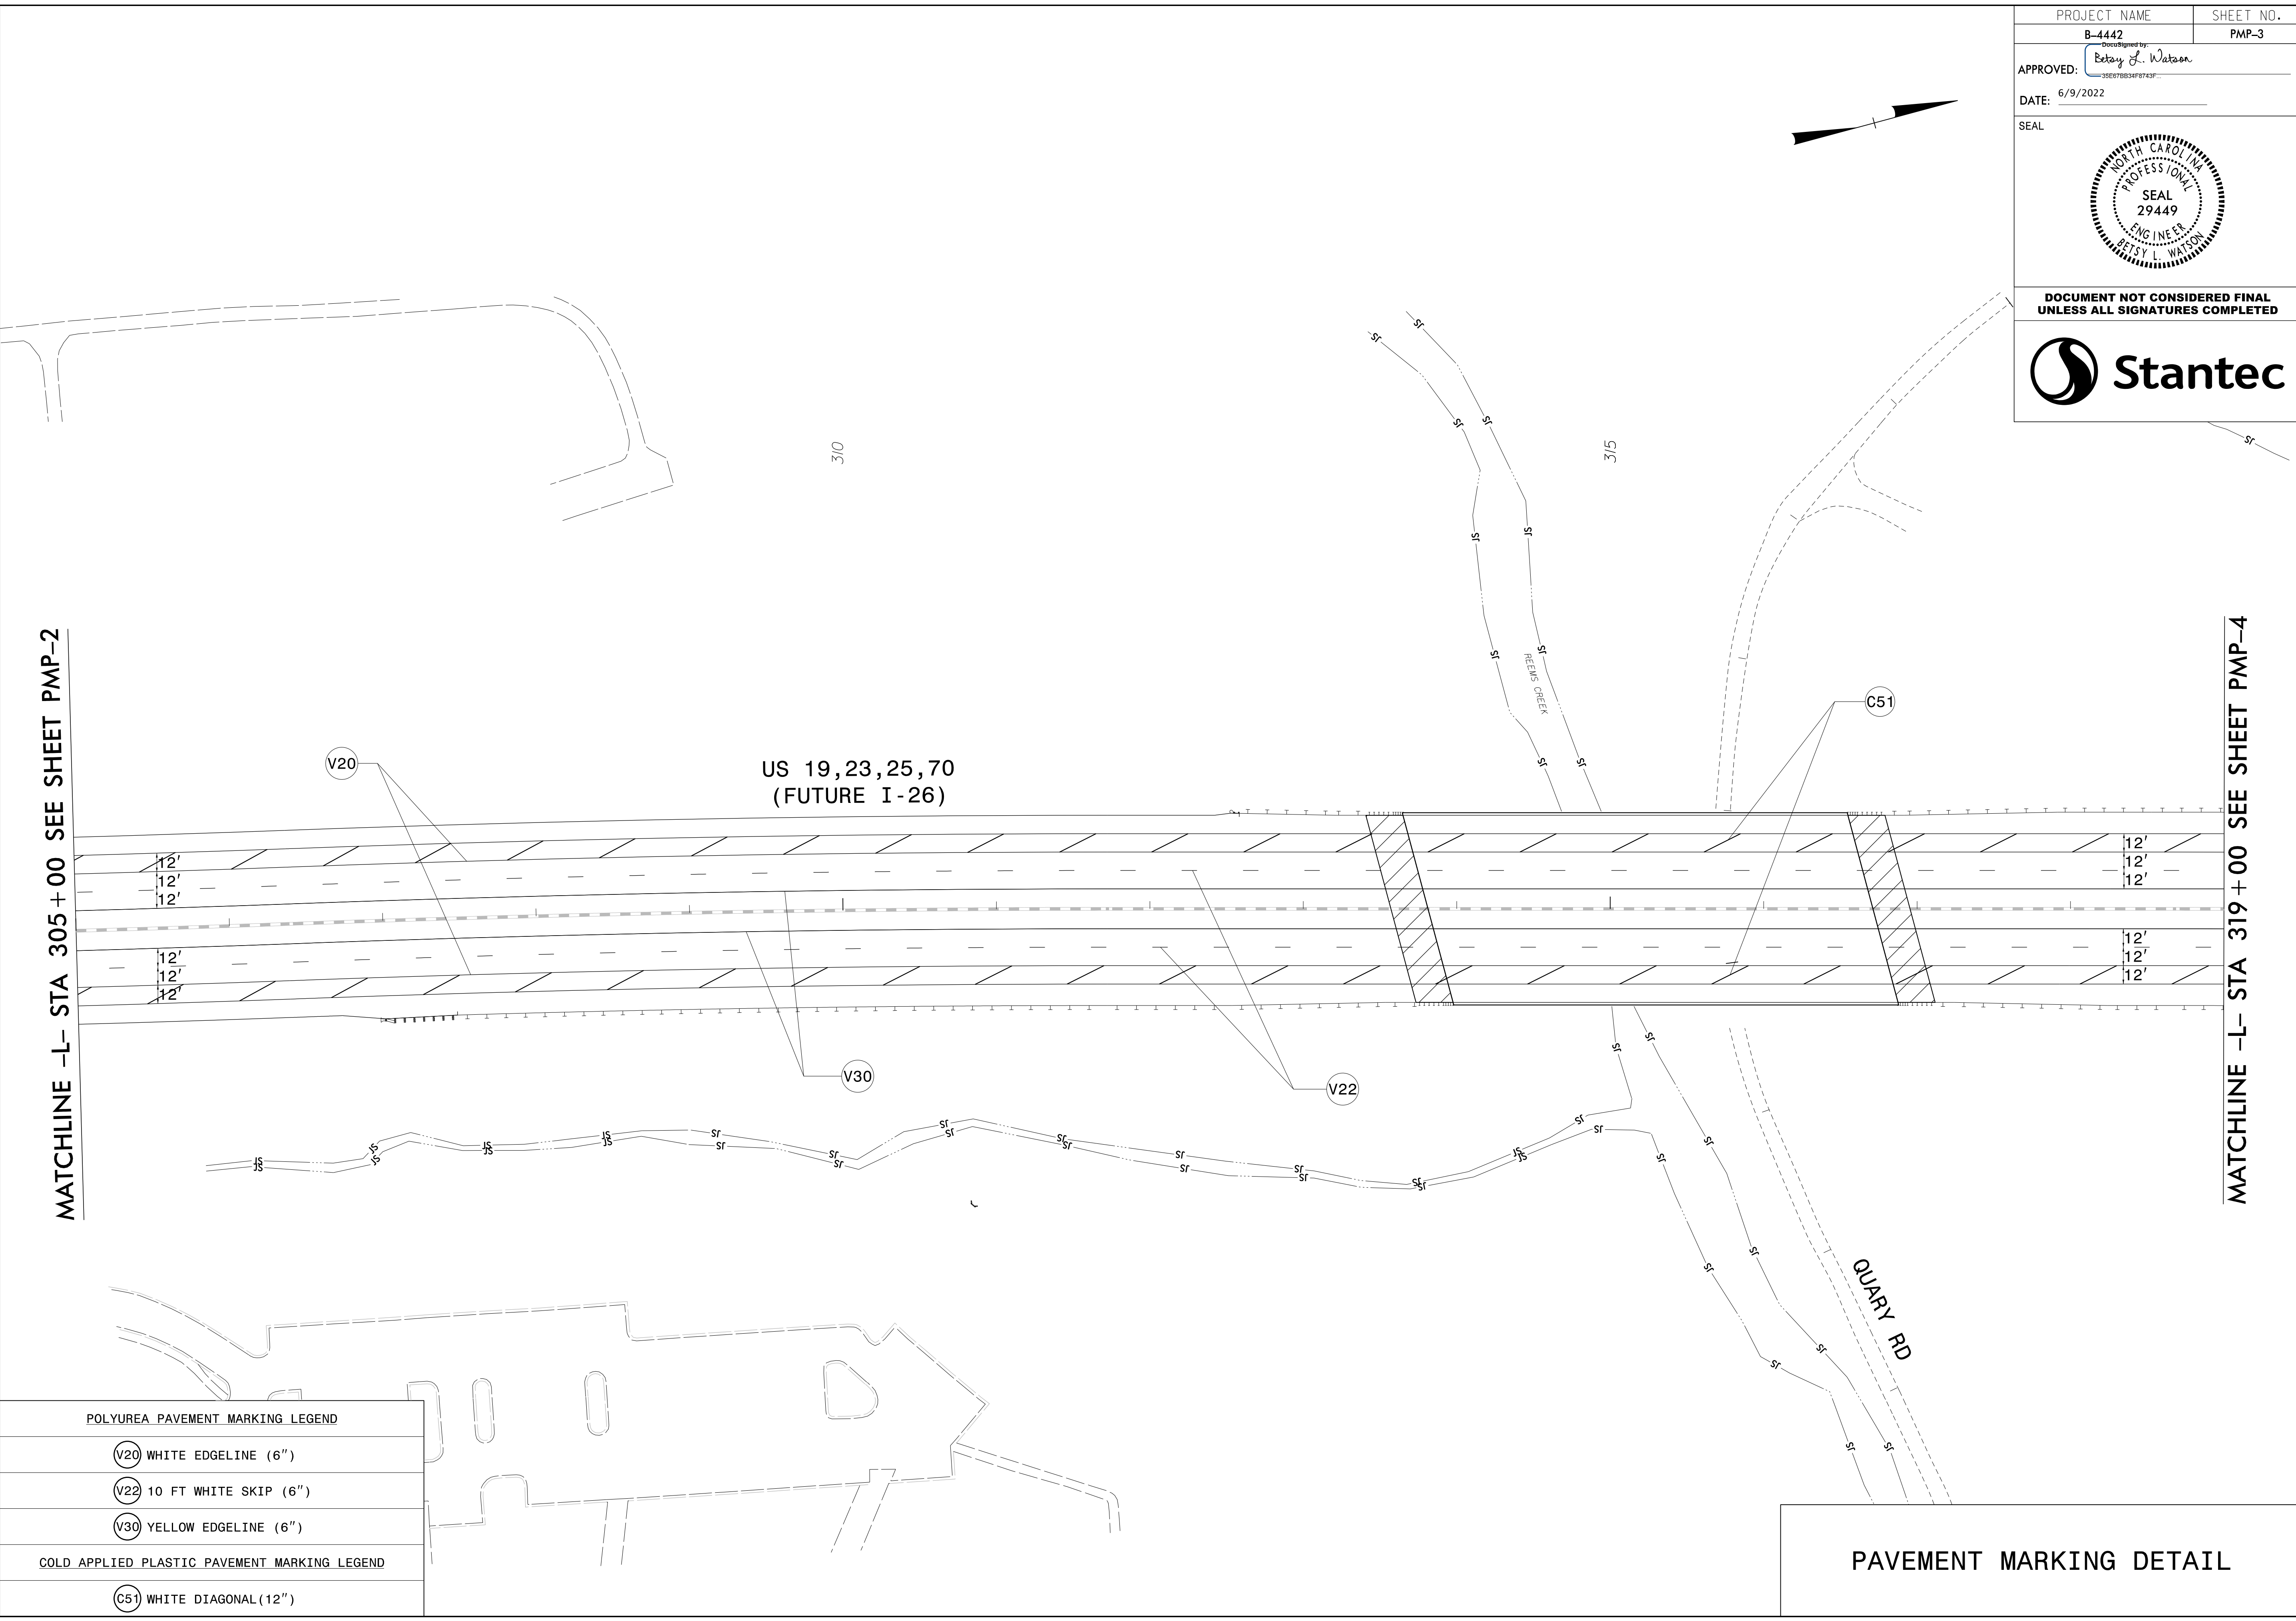


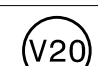
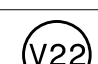
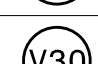
PROJECT NAME	SHEET NO.
B-4442	PMP-3
APPROVED: <i>Betsy L. Watson</i>	
DATE: 6/9/2022	
SEAL	
	
<p><b>DOCUMENT NOT CONSIDERED FINAL UNLESS ALL SIGNATURES COMPLETED</b></p> 	



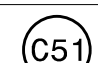
MATCHLINE -L- STA 305 + 00 SEE SHEET PMP-2

MATCHLINE -L- STA 319 + 00 SEE SHEET PMP-4

POLYUREA PAVEMENT MARKING LEGEND

-  WHITE EDGELINE (6")
-  10 FT WHITE SKIP (6")
-  YELLOW EDGELINE (6")

COLD APPLIED PLASTIC PAVEMENT MARKING LEGEND

-  WHITE DIAGONAL (12")

\$\$\$\$\$SYTIME\$\$\$\$\$  
\$\$\$\$\$DGN\$\$\$\$\$  
\$\$\$\$\$USERNAM\$\$\$\$\$

PAVEMENT MARKING DETAIL