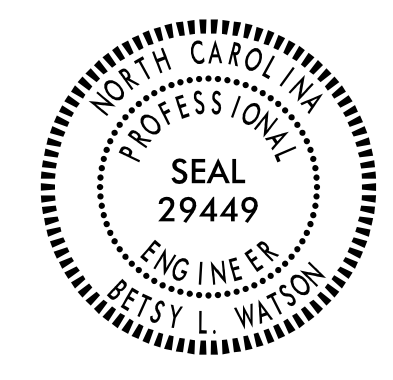

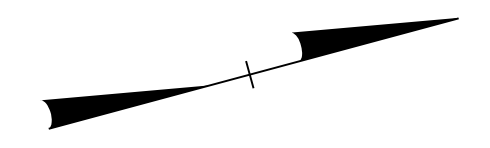
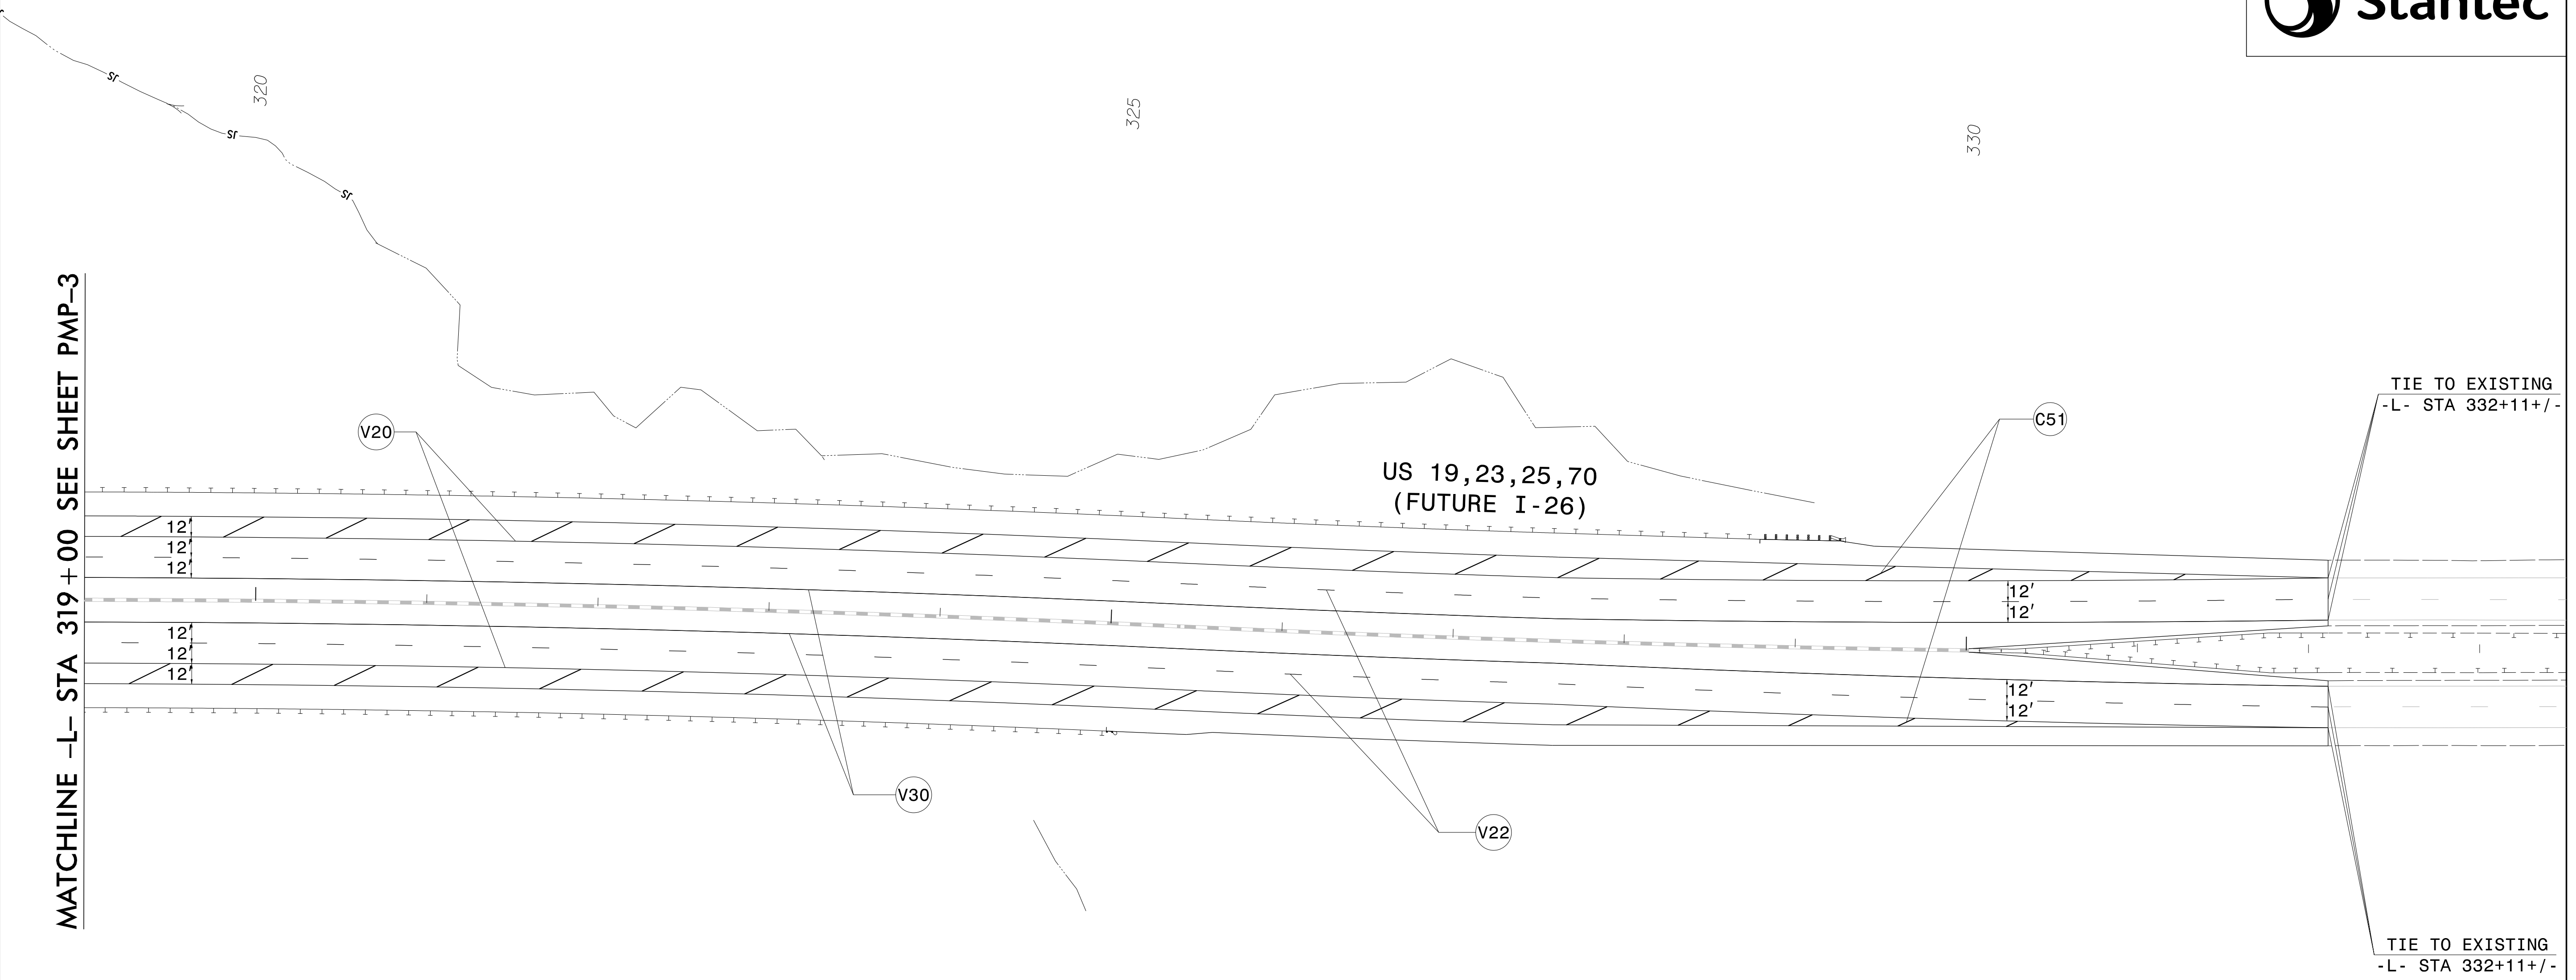


| | |
|---|-----------|
| PROJECT NAME | SHEET NO. |
| B-4442 | PMP-4 |
| APPROVED: <i>Betsy L. Watson</i> | |
| DATE: 6/9/2022 | |
| SEAL | |
|  | |
| DOCUMENT NOT CONSIDERED FINAL UNLESS ALL SIGNATURES COMPLETED | |
|  | |



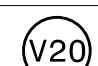

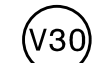
MATCHLINE -L- STA 319+00 SEE SHEET PMP-3



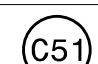
TIE TO EXISTING
-L- STA 332+11+/-

TIE TO EXISTING
-L- STA 332+11+/-

POLYUREA PAVEMENT MARKING LEGEND

-  WHITE EDGELINE (6")
-  10 FT WHITE SKIP (6")
-  YELLOW EDGELINE (6")

COLD APPLIED PLASTIC PAVEMENT MARKING LEGEND

-  WHITE DIAGONAL (12")

PAVEMENT MARKING DETAIL

\$\$\$\$\$SYTIME\$\$\$\$\$
\$\$\$\$\$DGN\$\$\$\$\$
\$\$\$\$\$USERNAM\$\$\$\$\$