


NOTE:
PLACE TEMPORARY ROCK SEDIMENT DAMS - B
AND TEMPORARY ROCK SILT CHECKS TYPE - A AT
DRAINAGE OUTLETS.

CLEARING AND GRUBBING
EROSION CONTROL FOR
CONSTRUCTION SHEET 4

5/14/99
9:49:24 AM
C:\Users\Reems-Creek\900-CAD_GIS\910-CAD_70_NCDOT_TIP\Erosion_Control\230_B4442_EC_psh04_CG.dgn

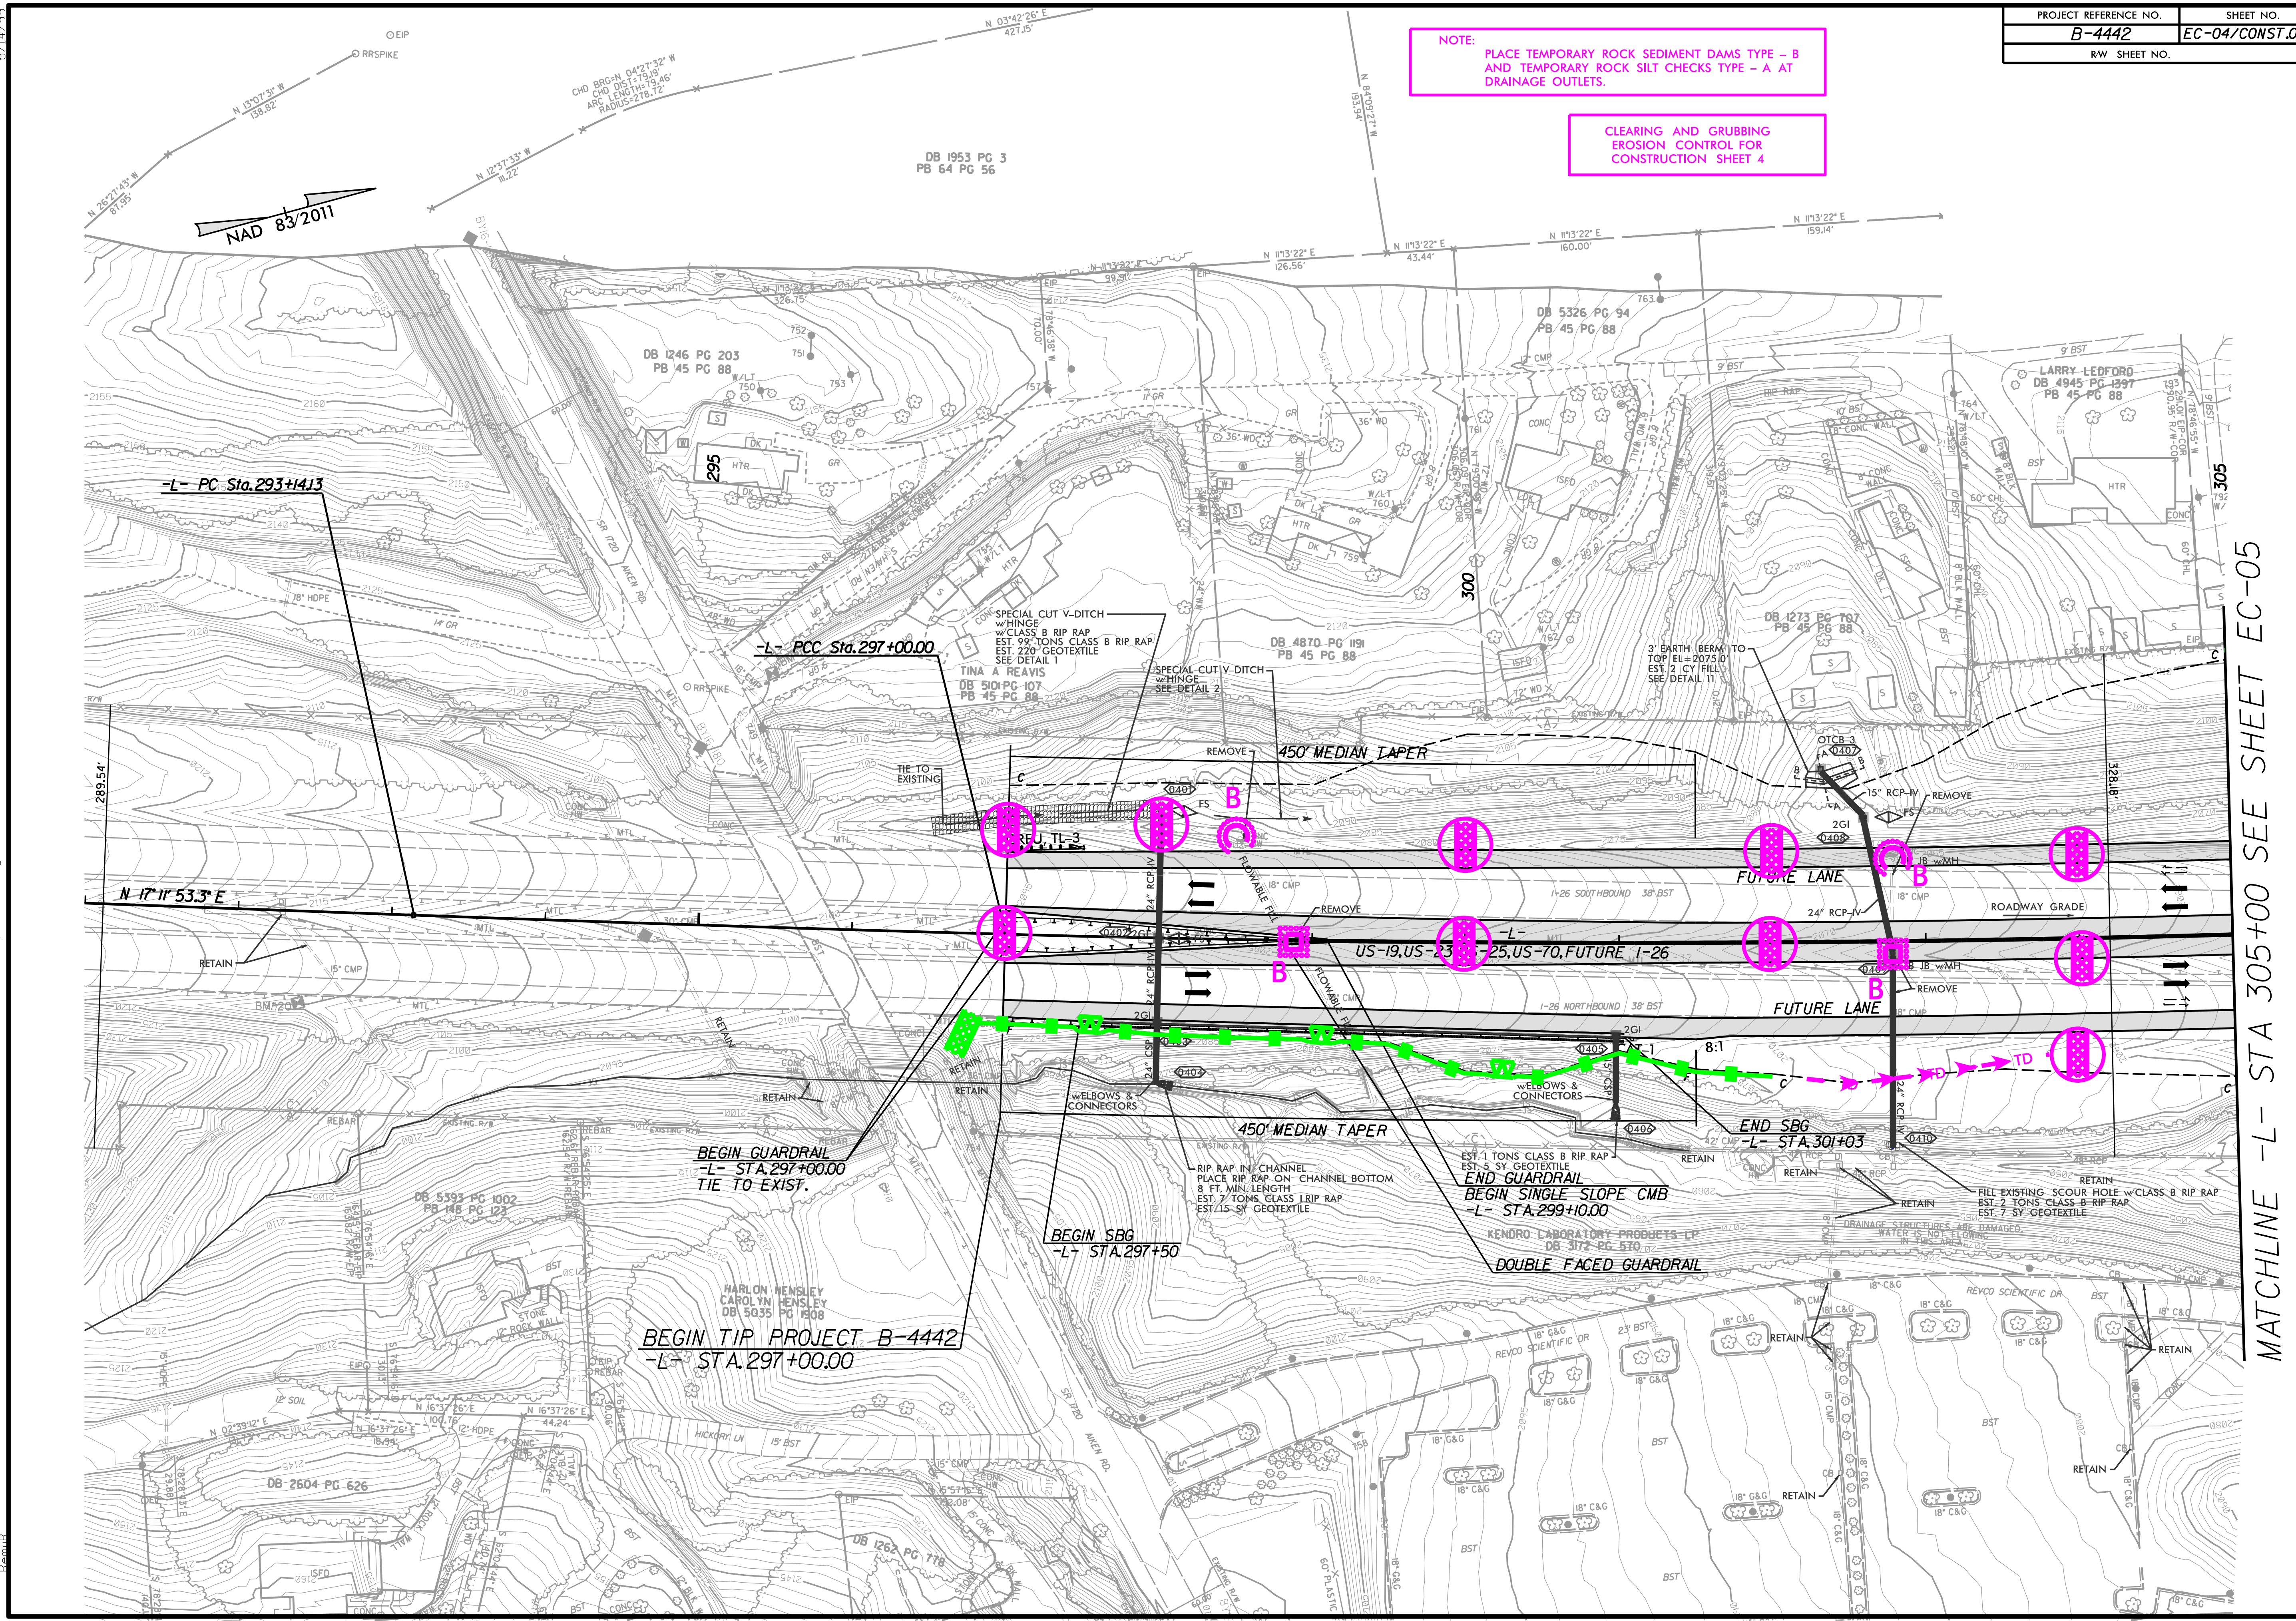

MATCHLINE -L- STA 305+00 SEE SHEET EC-05