


CLEAN WATER DIVERSION

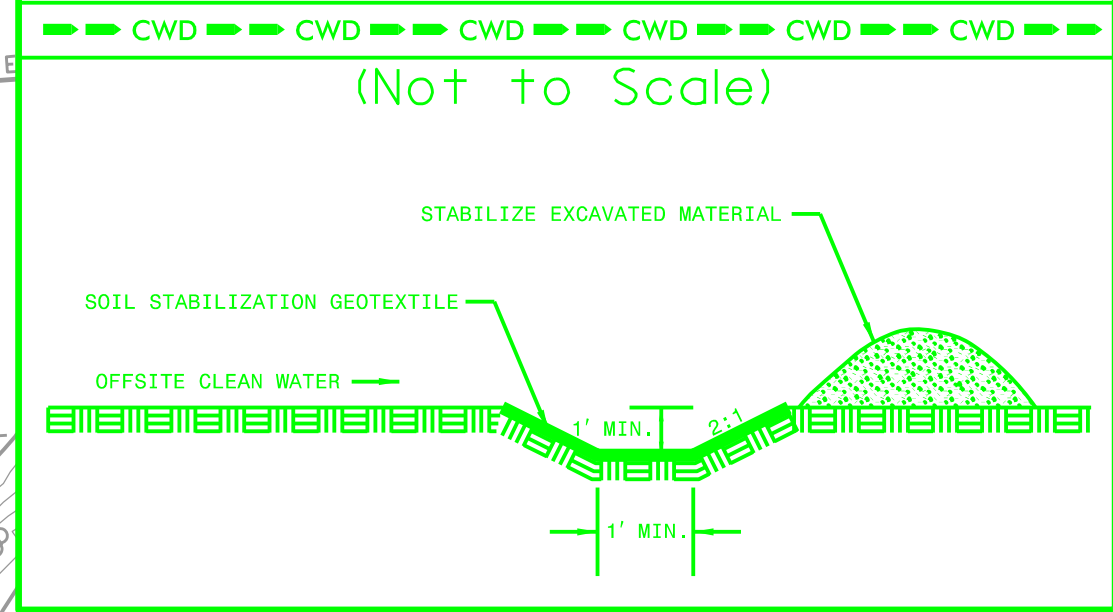

Modified Silt Basin
 Type 'B'
 78' x 16' x 3'
 8 ft. weir
 (See Tiered Skimmer Basin Detail)
 ID 5.3


78' x 16' x 3'
 1.50 inch Skimmer
 with 1.25 inch Orifice Diameter
 8 ft. weir
 (See Tiered Skimmer Basin Detail)
 ID 5.3

NOTE: PLACE TEMPORARY ROCK SEDIMENT DAMS TYPE - B AND TEMPORARY ROCK SILT CHECKS TYPE - A AT DRAINAGE OUTLETS.

CLEARING AND GRUBBING EROSION CONTROL FOR CONSTRUCTION SHEET 5

MATCHLINE -L- STA 305+00 SEE SHEET EC-04

MATCHLINE -L- STA 319+00 SEE SHEET EC-06

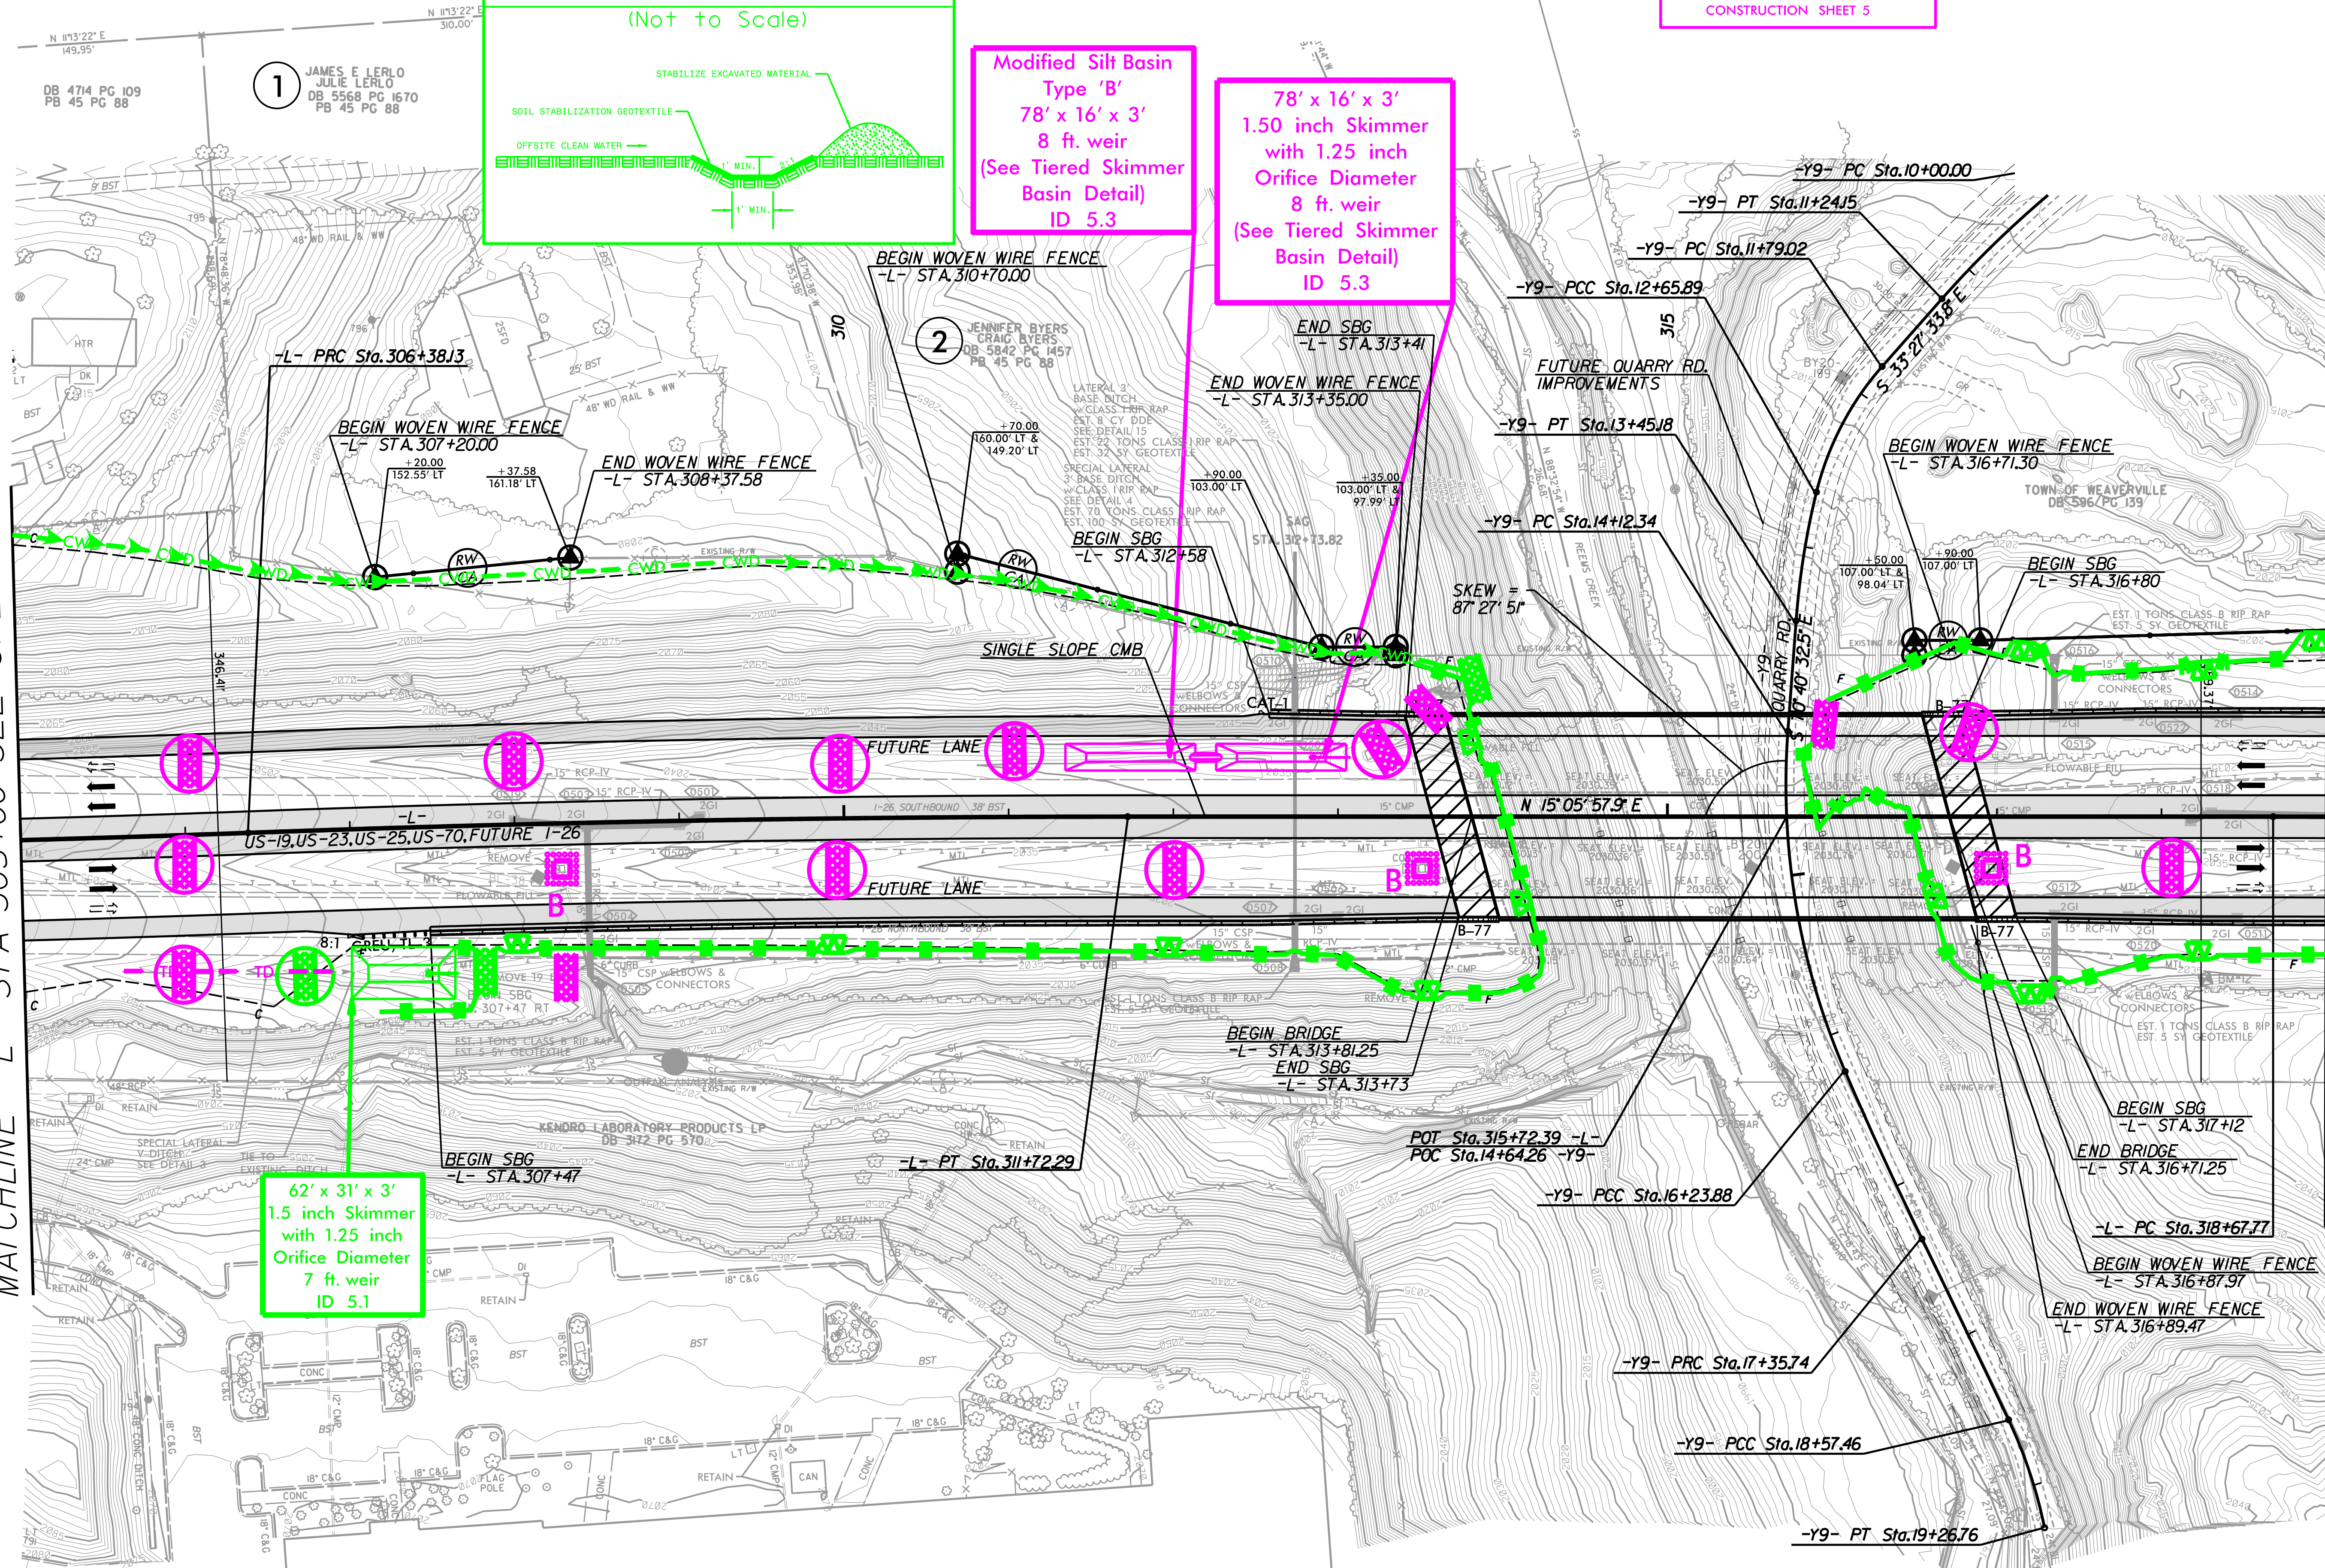

5/14/09 9:49:30 AM 0480-B-442-Cover- Reems Creek 1900-CAD_GIS\910_CAD\70_NCDOT_TIP\Erosion_Control\230_B4442_EC_psh05.CG.dgn