


NOTE: PLACE TEMPORARY ROCK SEDIMENT DAMS TYPE - B AND TEMPORARY ROCK SILT CHECKS TYPE - A AT DRAINAGE OUTLETS.


CLEARING AND GRUBBING EROSION CONTROL FOR CONSTRUCTION SHEET 6

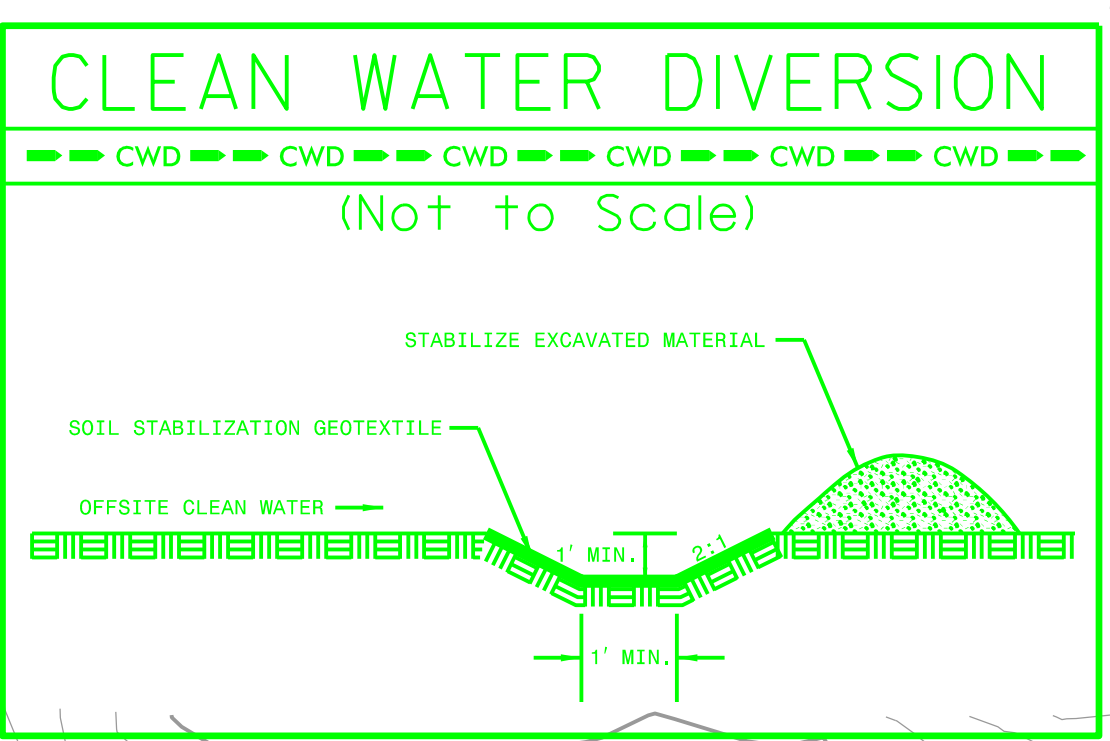

32' x 16' x 3'  
1.5 inch Skimmer  
with 0.50 inch  
Orifice Diameter  
4 ft. weir  
ID 6.1

NOTE: JURISDICTIONAL STREAM FROM -L- STA. 322+81 LT TO -L- STA. 325+58 LT PIPED BECAUSE OF STEEP SLOPES OUTSIDE OF ROADWAY SLOPE STAKE LINES. REPLACING THE STREAM CHANNEL WOULD RESULT IN A SIGNIFICANT AMOUNT OF CUT INTO THE EXISTING SLOPE.  
EARTHEN BERM AT -L- STA. 325+50 LT NEEDED TO BRING OT STORM FREQUENCY ABOVE 10-YEAR.

MATCHLINE -L- STA 319+00 SEE SHEET EC-05

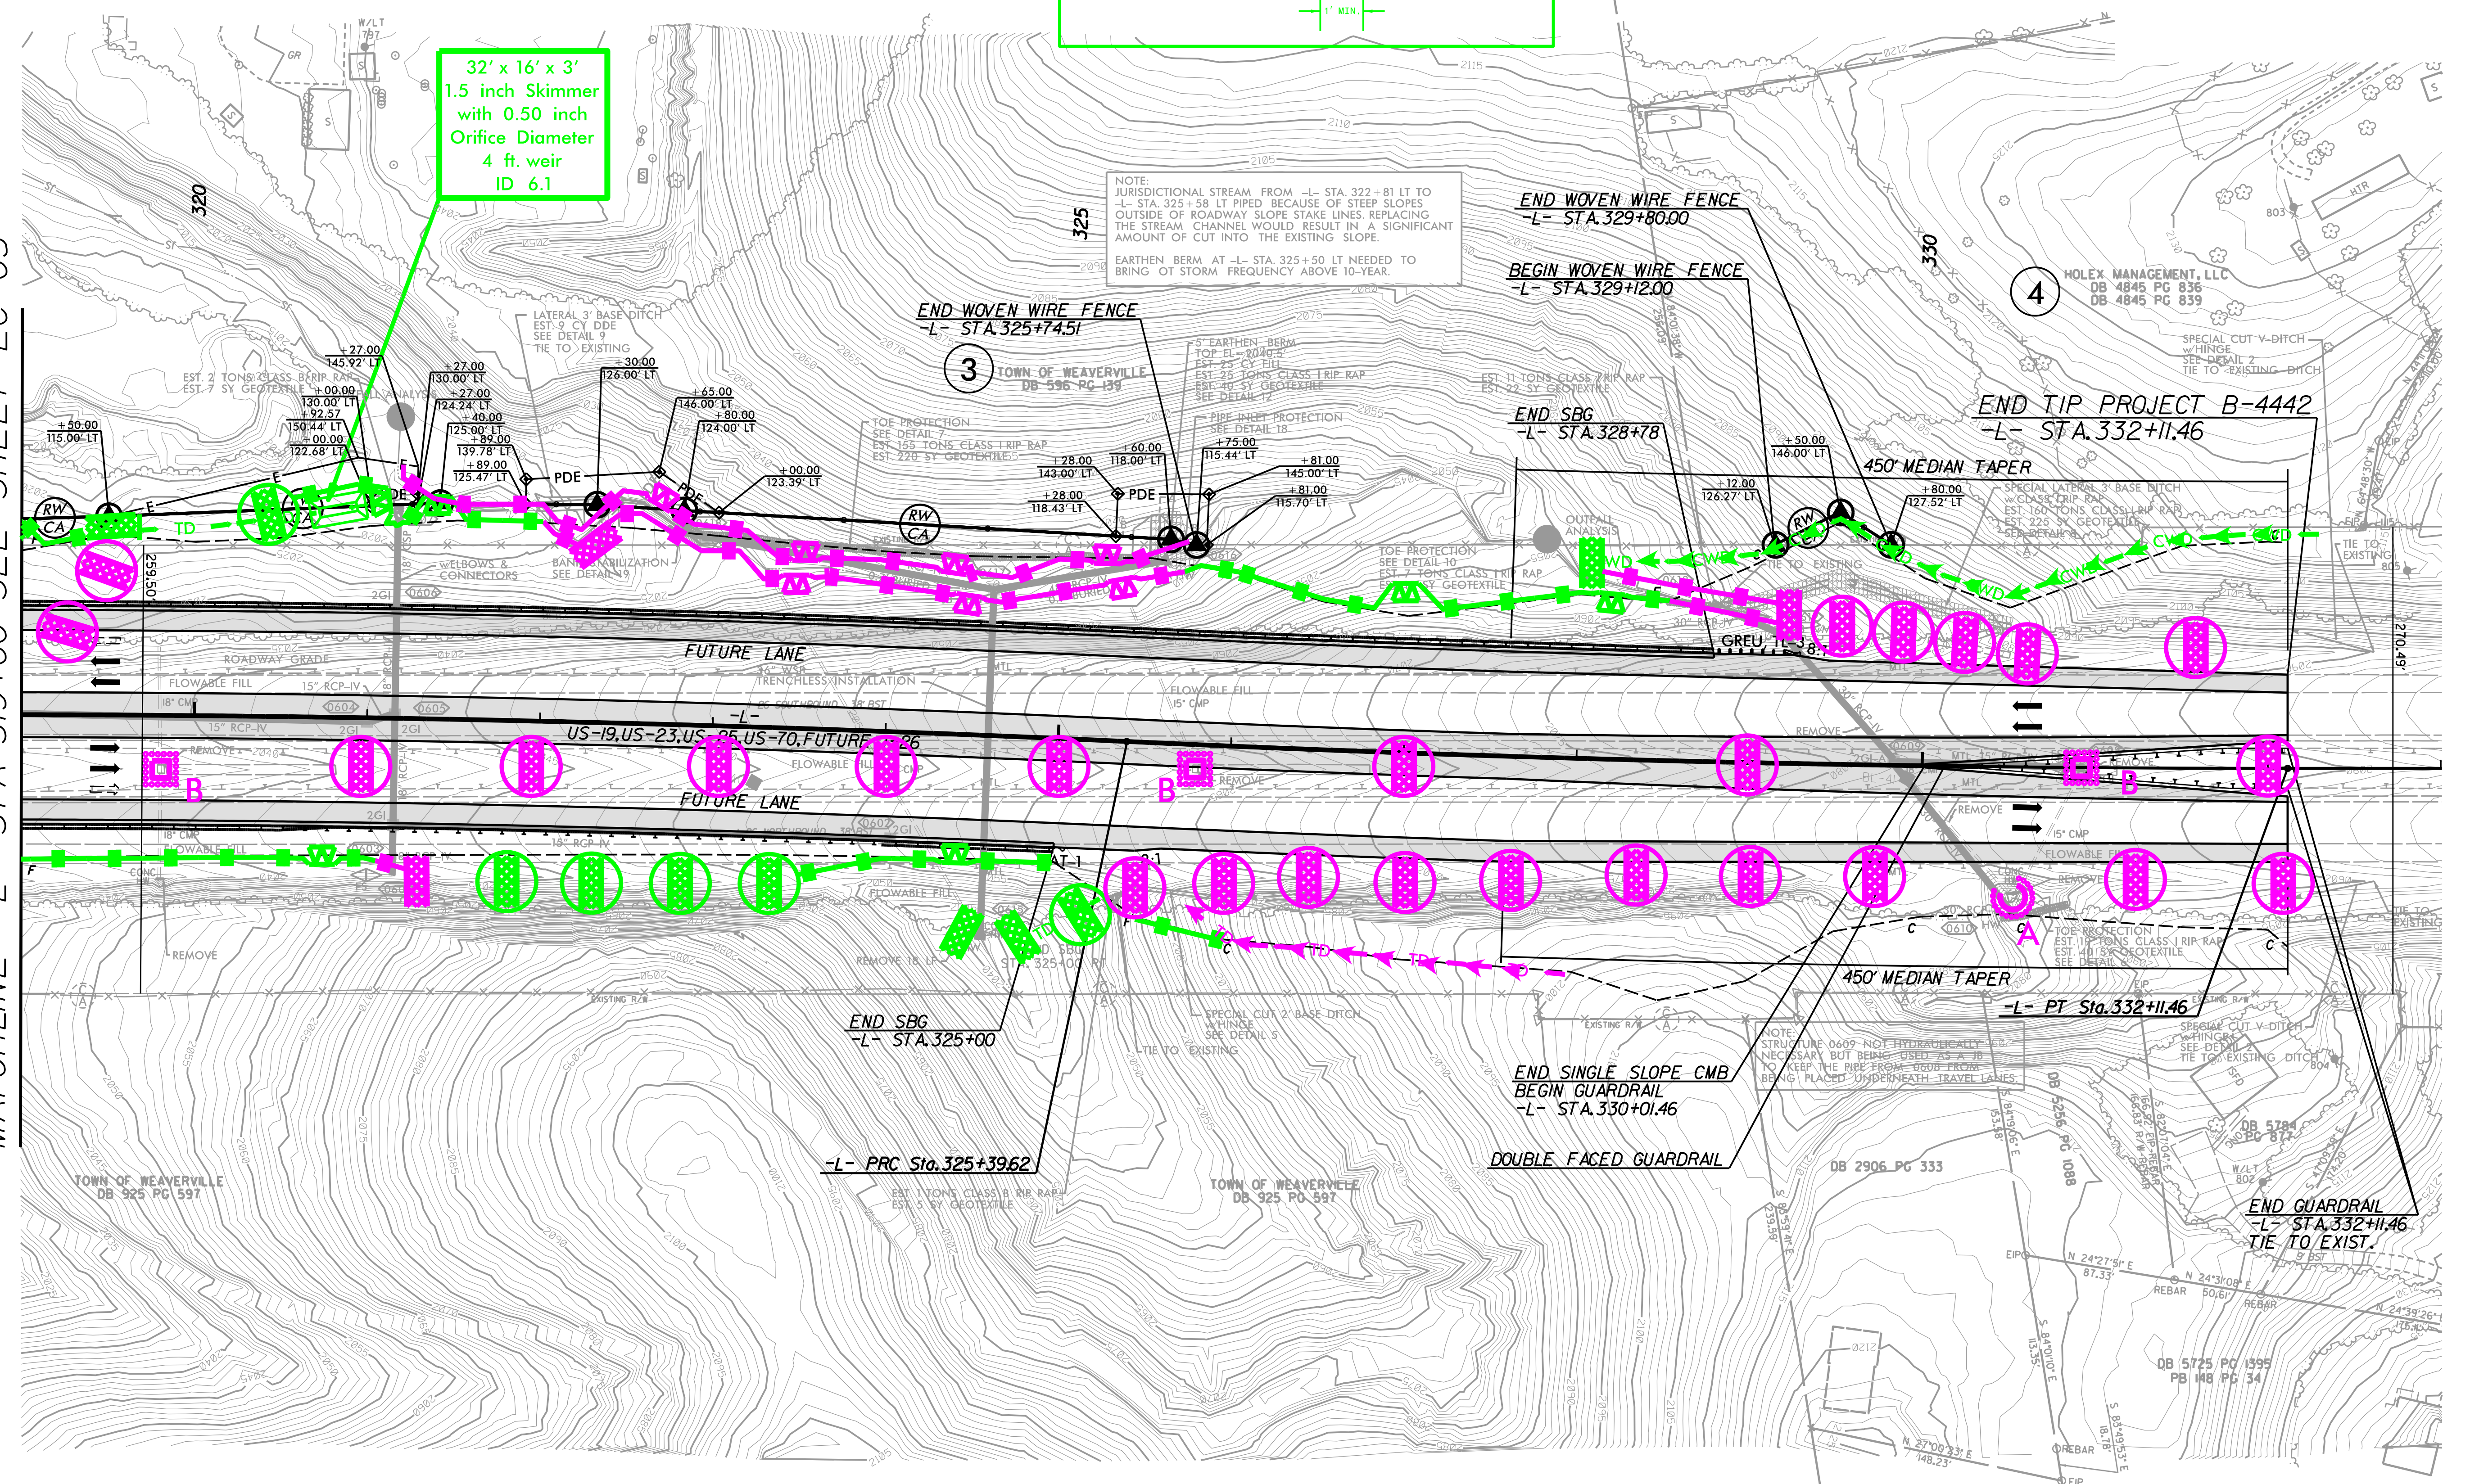

5/14/2019 9:49:16 AM C:\Users\Reems\Creek\900-CAD\_GIS\910-CAD\_GIS\910-CAD\_GIS\910-Const\1\230-B4442-EC\_psh06.CG.dgn