

SIGN NUMBER: 301
 TYPE: D
 QUANTITY: 1
 SIGN WIDTH: 42"
 HEIGHT: 12"
 TOTAL AREA: 3.5 Sq.Ft.
 BORDER TYPE: FLUSH
 RADII: 1.5"
 WIDTH: 0.75"
 RECESS: 0"
 NO. Z BARS:
 LENGTH:

BACKG COLOR: Green
 COPY COLOR: White
 SYMBOL X Y WID HT
 MAT'L: 0.080" (2.0MM) ALUMINUM

DESIGN BY: RRH CHECKED BY: BLW DATE: Dec 29, 2021
 PROJECT ID: B-4442 DIV: 13



BORDER R=1.5" TH=0.75"
 MOUNT ON ONE "U" POST
 Spacing Factor is 1 unless specified otherwise


USE NOTES
 1. Legend and border (except those that are colored black) shall be direct applied Grade C sheeting.
 2. Background shall be Grade C reflective sheeting.

LETTER POSITIONS

Letter spacings are to start of next letter

S	R	1	7	2	0	Series/Size Text Length
4.8	5.1	4.1	6	2.6	5.1	D 2000
						32.5

QUANTITY REQ'D 2

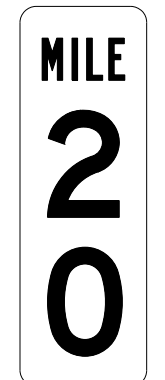

12 X 36

ONE "U" POST PER SIGN

PROJECT NAME SHEET NO.
 B-4442 SIGN-4B

APPROVED: *Betsy L. Watson*

DATE: 6/9/2022




DOCUMENT NOT CONSIDERED FINAL
 UNLESS ALL SIGNATURES COMPLETED



SIGN NUMBER: 302,303
 TYPE: D
 QUANTITY: 2
 SIGN WIDTH: 60"
 HEIGHT: 36"
 TOTAL AREA: 15.0 Sq.Ft.
 BORDER TYPE: FLUSH
 RADII: 3"
 WIDTH: 1.5"
 RECESS: 0"
 NO. Z BARS:
 LENGTH:

BACKG COLOR: Green
 COPY COLOR: White
 SYMBOL X Y WID HT
 MAT'L: 0.125" (3.2MM) ALUMINUM

DESIGN BY: RRH CHECKED BY: BLW DATE: Jan 12, 2022
 PROJECT ID: B-4442 DIV: 13

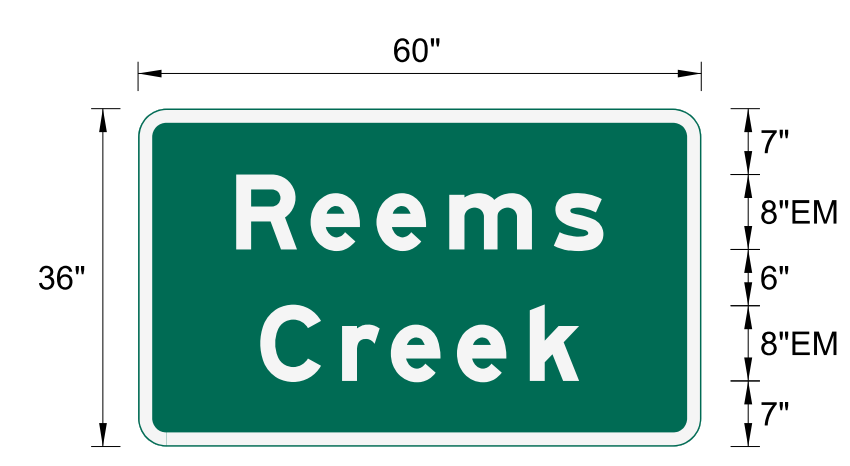

BORDER R=3" TH=1.5"
 MOUNT ON TWO "U" POSTS
 Spacing Factor is 1 unless specified otherwise

USE NOTES
 1. Legend and border (except those that are colored black) shall be direct applied Grade C sheeting.
 2. Background shall be Grade C reflective sheeting.

LETTER POSITIONS

Letter spacings are to start of next letter

R	e	e	m	s	Series/Size Text Length
10.4	7.9	7	7.8	11.1	EM 2000
					39.1
C	r	e	e	k	Series/Size Text Length
13	8.7	5.2	7	7.8	EM 2000
					34

\$\$\$\$\$SYTIME\$\$\$\$\$
 \$\$\$DDGN\$\$\$\$\$
 \$\$\$USERNAME\$\$\$\$\$

TYPE 'D' SIGNS
 &
 MILEMARKERS