

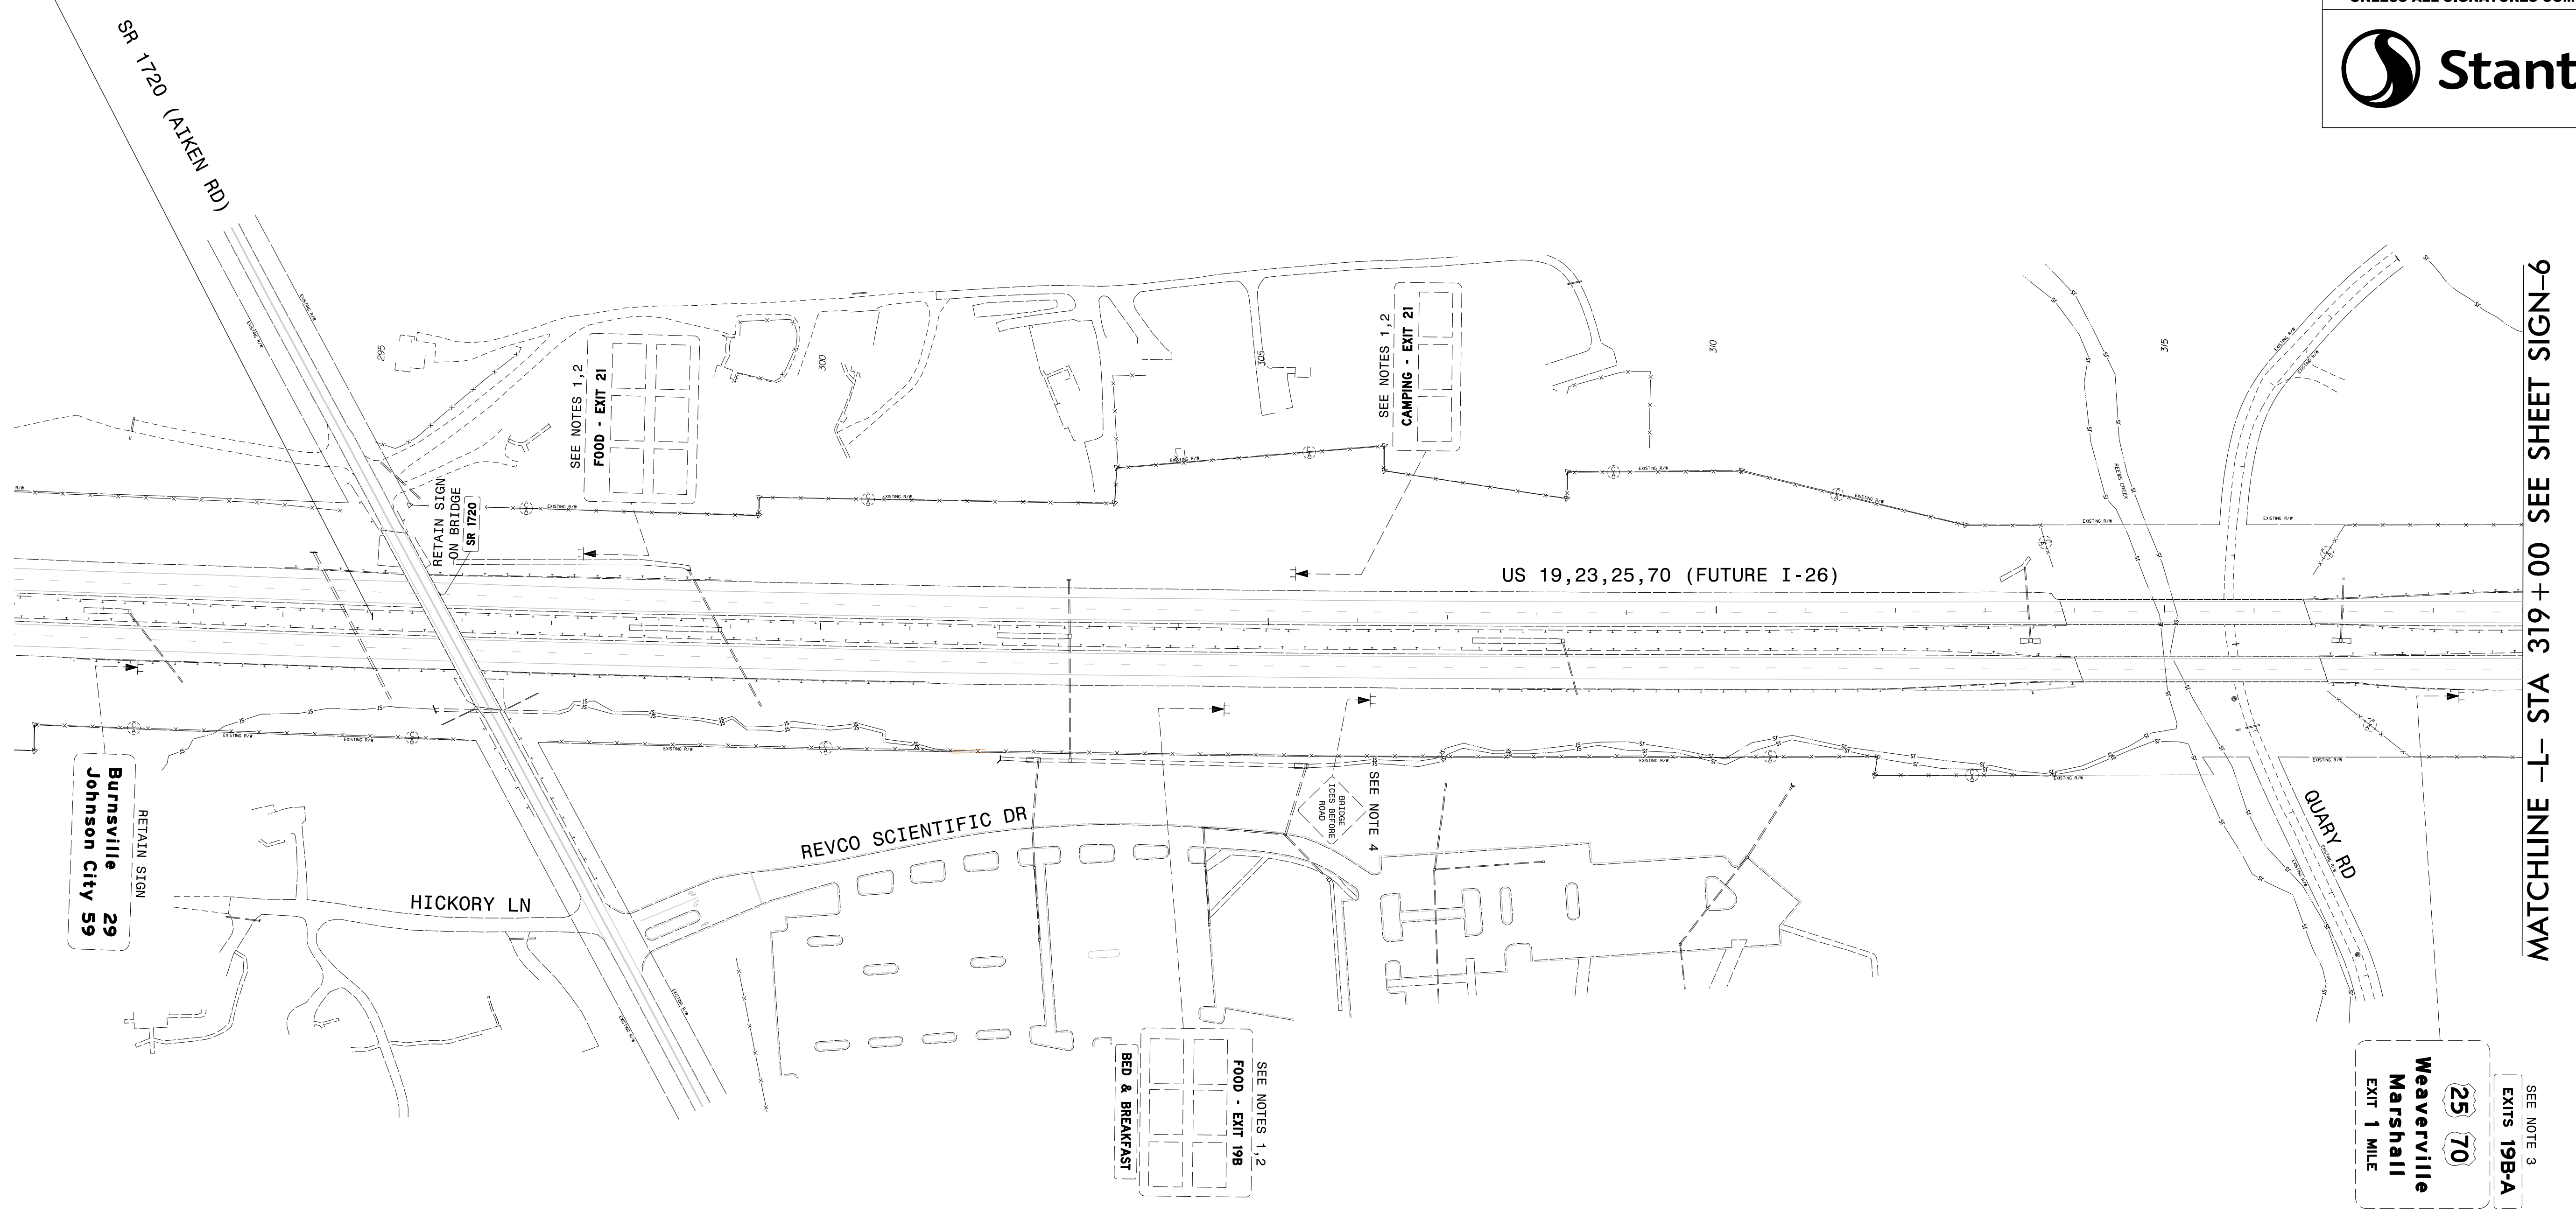


PROJECT NAME <b>B-4442</b>	SHEET NO. <b>SIGN-5</b>
APPROVED: <i>Betsy L. Watson</i>	
DATE: 6/9/2022	
SEAL	
	
DOCUMENT NOT CONSIDERED FINAL UNLESS ALL SIGNATURES COMPLETED	
	

**BEGIN STATE SIGNING PLAN**  
**B-4442 -L- STA. 295+00**



MATCHLINE -L- STA 319+00 SEE SHEET SIGN-6

**PROJECT NOTES**

- 1 SIGN ERECTION, RELOCATE TYPE A (GROUND MOUNTED)
- 2 DISPOSAL OF SUPPORT, STEEL BEAM
- 3 DISPOSAL OF SIGN SYSTEM, STEEL BEAM
- 4 DISPOSAL OF SIGN SYSTEM, U-CHANNEL

**EXISTING SIGNING**  
**US 19,23,25,70 (FUTURE I-26)**  
**-L- STA 291+00 TO 319+00**

\$\$\$\$\$SYTIME\$\$\$\$\$DGN\$\$\$\$\$USERNAME\$\$\$\$\$