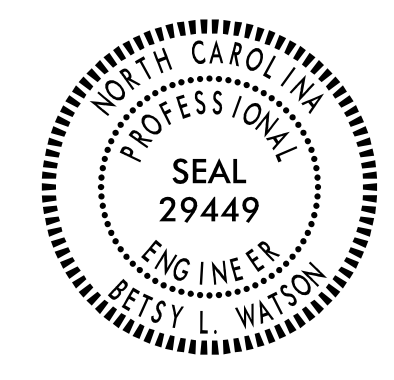

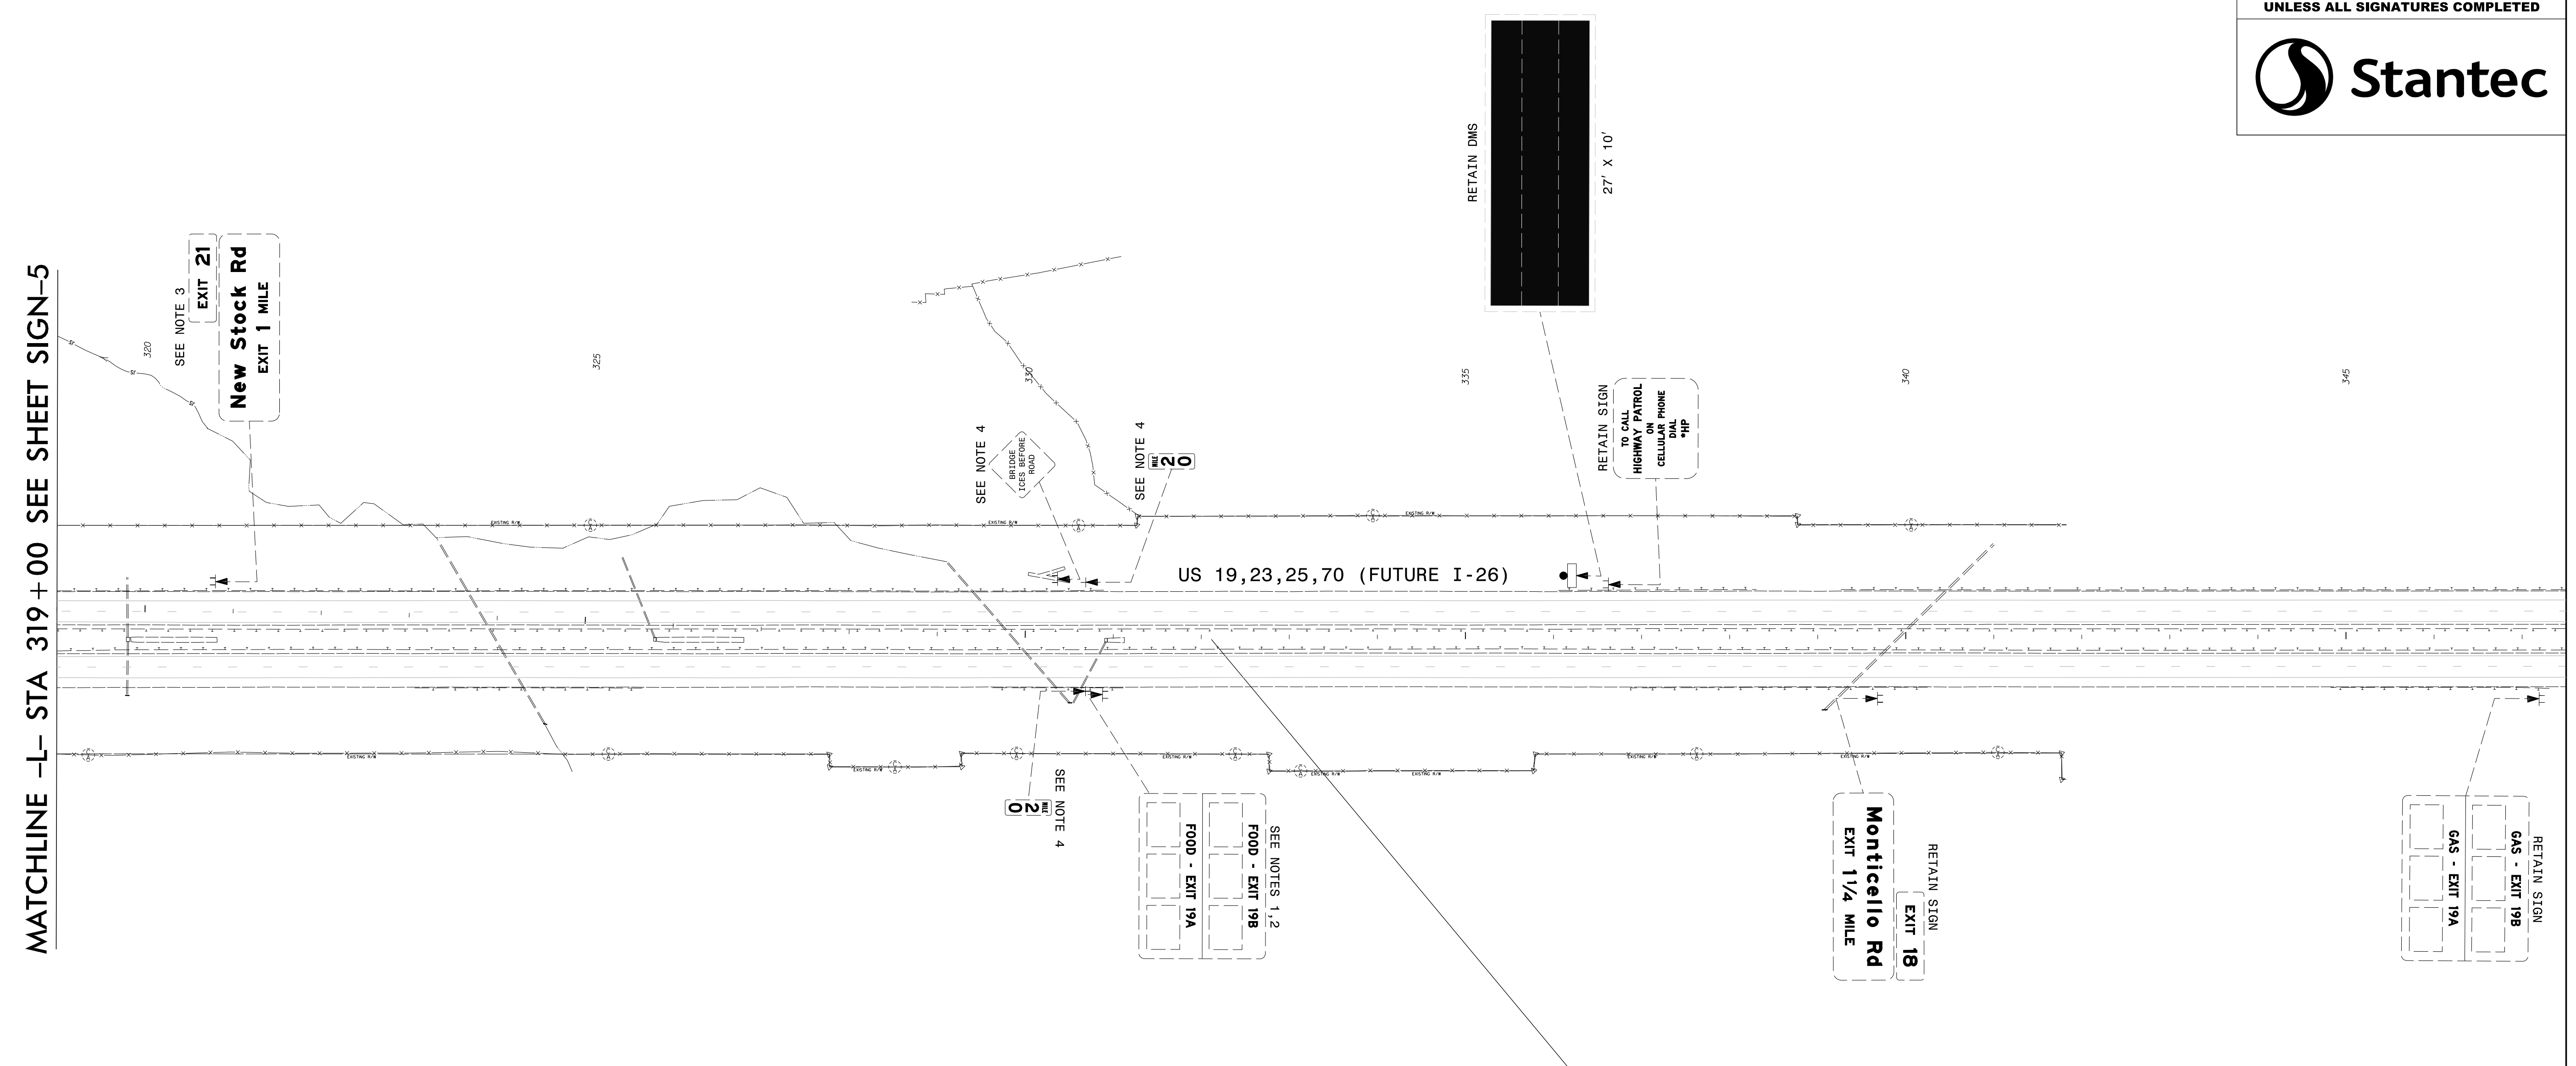
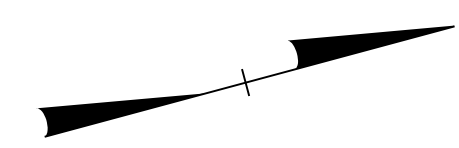


PROJECT NAME B-4442	SHEET NO. SIGN-6
APPROVED: <i>Betsy L. Watson</i>	
DATE: 6/9/2022	
SEAL	
	
DOCUMENT NOT CONSIDERED FINAL UNLESS ALL SIGNATURES COMPLETED	
	



MATCHLINE -L- STA 319 + 00 SEE SHEET SIGN-5

END STATE SIGNING PLAN
B-4442 -L- STA. 332 + 11

PROJECT NOTES

- 1 SIGN ERECTION, RELOCATE TYPE A (GROUND MOUNTED)
- 2 DISPOSAL OF SUPPORT, STEEL BEAM
- 3 DISPOSAL OF SIGN SYSTEM, STEEL BEAM
- 4 DISPOSAL OF SIGN SYSTEM, U-CHANNEL

EXISTING SIGNING
US 19,23,25,70 (FUTURE I-26)
-L- STA 319+00 TO 347+50

\$\$\$\$\$SYTIME\$\$\$\$\$
\$\$\$\$\$DGN\$\$\$\$\$
\$\$\$\$\$USERNAME\$\$\$\$\$