

LOAD AND RESISTANCE FACTOR RATING (LRFR) SUMMARY FOR PRESTRESSED CONCRETE GIRDERS

LEVEL	VEHICLE	WEIGHT (W) (TONS)	CONTROLLING LOAD RATING #	MINIMUM RATING FACTORS (RF)	TONS = W X RF	STRENGTH I LIMIT STATE										SERVICE III LIMIT STATE					COMMENT NUMBER			
						MOMENT					SHEAR					MOMENT								
						LIVE-LOAD FACTORS (Y _{LL})	DISTRIBUTION FACTORS (DF)	RATING FACTOR	SPAN	GIRDER LOCATION	DISTANCE FROM LEFT END OF SPAN (FT)	DISTRIBUTION FACTORS (DF)	RATING FACTOR	SPAN	GIRDER LOCATION	DISTANCE FROM LEFT END OF SPAN (FT)	LIVE-LOAD FACTORS (Y _{LL})	DISTRIBUTION FACTORS (DF)	RATING FACTOR	SPAN		GIRDER LOCATION	DISTANCE FROM LEFT END OF SPAN (FT)	
DESIGN LOAD RATING	HL-93 (INVENTORY)	N/A	①	1.00	--	1.75	0.700	1.46	B	I	66.0	0.890	1.24	A	I	45.3	0.80	0.670	1.00	A	I	76.0		
	HL-93 (OPERATING)	N/A		1.89	--	1.35	0.700	1.89	B	I	66.0	0.890	2.01	A	I	106.6	N/A	--	--	--	--	--		
	HS-20 (INVENTORY)	36.000	②	1.58	56.88	1.75	0.700	2.21	B	I	66.0	0.890	2.18	A	I	106.6	0.80	0.670	1.58	A	I	76.0		
	HS-20 (OPERATING)	36.000		2.86	102.96	1.35	0.700	2.86	B	I	66.0	0.890	2.90	A	I	106.6	N/A	--	--	--	--	--		
LEGAL LOAD RATING	SINGLE VEHICLE (SV)	SH	12.500		4.26	53.25	1.40	0.700	7.34	B	I	66.0	0.890	7.99	A	I	106.6	0.80	0.670	4.26	A	I	76.0	
		S3C	21.500		2.47	53.11	1.40	0.700	4.28	B	I	66.0	0.890	4.56	A	I	106.6	0.80	0.670	2.47	A	I	76.0	
		S3A	22.750		2.34	53.24	1.40	0.700	4.05	B	I	66.0	0.890	4.31	A	I	106.6	0.80	0.670	2.34	A	I	76.0	
		S4A	26.750		2.03	54.30	1.40	0.700	3.52	B	I	66.0	0.890	3.70	A	I	106.6	0.80	0.670	2.03	A	I	76.0	
		S5A	30.500		1.79	54.60	1.40	0.700	3.10	B	I	66.0	0.890	3.31	A	I	106.6	0.80	0.670	1.79	A	I	76.0	
		S6A	34.500		1.60	55.20	1.40	0.700	2.79	B	I	66.0	0.890	2.94	A	I	106.6	0.80	0.670	1.60	A	I	76.0	
		S7B	38.500		1.45	55.83	1.40	0.700	2.52	B	I	66.0	0.890	2.69	A	I	106.6	0.80	0.670	1.45	A	I	76.0	
		S7A	40.000	③	1.41	56.40	1.40	0.700	2.46	B	I	66.0	0.890	2.69	A	I	106.6	0.80	0.670	1.41	A	I	76.0	
	TRUCK TRACTOR SEMI-TRAILER (TTST)	T4A	28.250		1.97	55.65	1.40	0.700	3.42	B	I	66.0	0.890	3.55	A	I	106.6	0.80	0.670	1.97	A	I	76.0	
		T5B	32.000		1.73	55.36	1.40	0.700	3.01	B	I	66.0	0.890	3.27	A	I	106.6	0.80	0.670	1.73	A	I	76.0	
		T6A	36.000		1.56	56.16	1.40	0.700	2.72	B	I	66.0	0.890	2.94	A	I	106.6	0.80	0.670	1.56	A	I	76.0	
		T7A	40.000		1.43	57.20	1.40	0.700	2.50	B	I	66.0	0.890	2.69	A	I	106.6	0.80	0.670	1.43	A	I	76.0	
	T7B	40.000		1.47	58.80	1.40	0.700	2.59	B	I	66.0	0.890	2.58	A	I	106.6	0.80	0.670	1.47	A	I	76.0		

LOAD FACTORS:

DESIGN LOAD RATING FACTORS	LIMIT STATE	Y _{DC}	Y _{DW}
	STRENGTH I	1.25	1.50
	SERVICE III	1.00	1.00

NOTES:

MINIMUM RATING FACTORS ARE BASED ON THE STRENGTH I AND SERVICE III LIMIT STATES.

ALLOWABLE STRESSES FOR SERVICE III LIMIT STATE ARE AS REQUIRED FOR DESIGN.

COMMENTS:

CONTROLLING LOAD RATING

① DESIGN LOAD RATING (HL-93)


② DESIGN LOAD RATING (HS-20)

③ LEGAL LOAD RATING **

** SEE CHART FOR VEHICLE TYPE

GIRDER LOCATION

I - INTERIOR GIRDER
EL - EXTERIOR LEFT GIRDER
ER - EXTERIOR RIGHT GIRDER

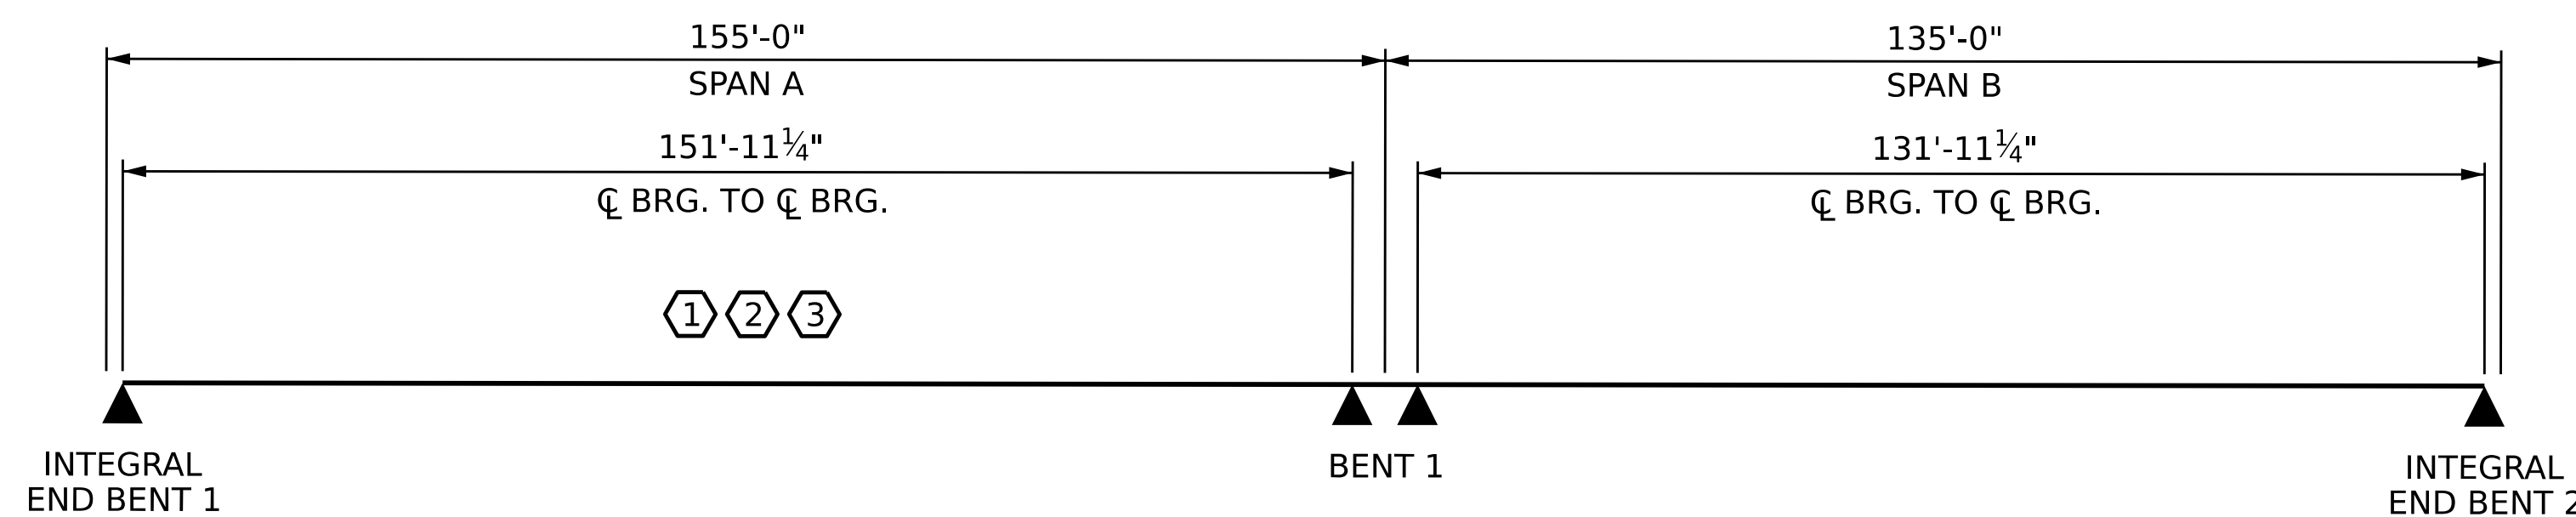

LRFR SUMMARY

PROJECT NO. B-4442
BUNCOMBE COUNTY
 STATION: 315+72.39 -L-

DRAWN BY : A.R. VAN VUREN DATE : 05/2022
 CHECKED BY : D.S. TUTTLE DATE : 05/2022
 DESIGN ENGINEER OF RECORD: J.E. SLOAN DATE : 05/2022

DOCUMENT NOT CONSIDERED
 FINAL UNLESS ALL
 SIGNATURES COMPLETED

AECOM TECHNICAL SERVICES OF NC, INC.
5430 WIDE PARK BOULEVARD, SUITE 200
RALEIGH, NC 27607
(919) 854-6000 www.aecom.com
AECOM License No. F-62942

STATE OF NORTH CAROLINA
 DEPARTMENT OF TRANSPORTATION
 RALEIGH

STANDARD
**LRFR SUMMARY FOR
 PRESTRESSED CONCRETE
 GIRDERS**
 (INTERSTATE TRAFFIC)

SHEET NO.
S-06
 TOTAL SHEETS
58

8/17/2022

REVISIONS					
NO.	BY:	DATE:	NO.	BY:	DATE:
1			3		
2			4		