

DEAD LOAD DEFLECTION TABLE FOR GIRDERS OF SPAN B

Table with 21 columns and 20 rows per girder group. Groups include GIRDERS 1 & 15, GIRDERS 2 & 14, GIRDERS 3 & 13, GIRDERS 4 & 12, GIRDERS 5-6 & 10-11, and GIRDERS 7-9. Rows include 40TH POINTS, CAMBER (GIRDER IN PLACE), * DEFLECTION DUE TO SUPERIMPOSED DL, and FINAL CAMBER.


* INCLUDES FUTURE WEARING SURFACE IN SUPERIMPOSED DEAD LOAD ALL VALUES ARE SHOWN IN FEET (DECIMAL FORM), EXCEPT "FINAL CAMBER", WHICH IS SHOWN IN INCHES (FRACTION FORM)

PROJECT NO. B-4442 BUNCOMBE COUNTY STATION: 315+72.39 -L-

SHEET 2 OF 2

DRAWN BY: A.R. VAN VUREN DATE: 05/2022 CHECKED BY: D.S. TUTTLE DATE: 05/2022 DESIGN ENGINEER OF RECORD: J.E. SLOAN DATE: 05/2022

DOCUMENT NOT CONSIDERED FINAL UNLESS ALL SIGNATURES COMPLETED

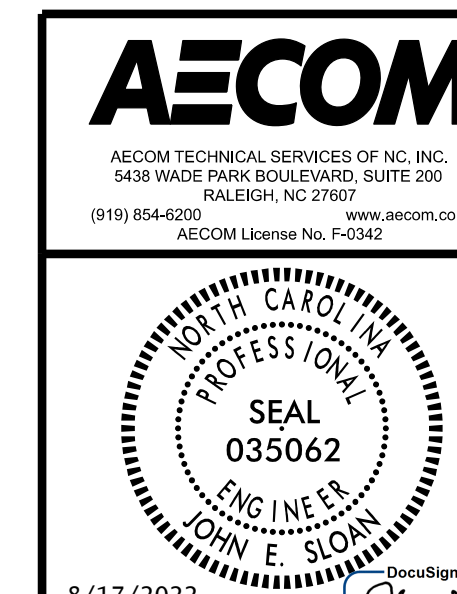

STATE OF NORTH CAROLINA DEPARTMENT OF TRANSPORTATION RALEIGH SUPERSTRUCTURE DEAD LOAD DEFLECTION TABLES SPAN B REVISIONS SHEET NO. S-27 TOTAL SHEETS 58