


PLAN

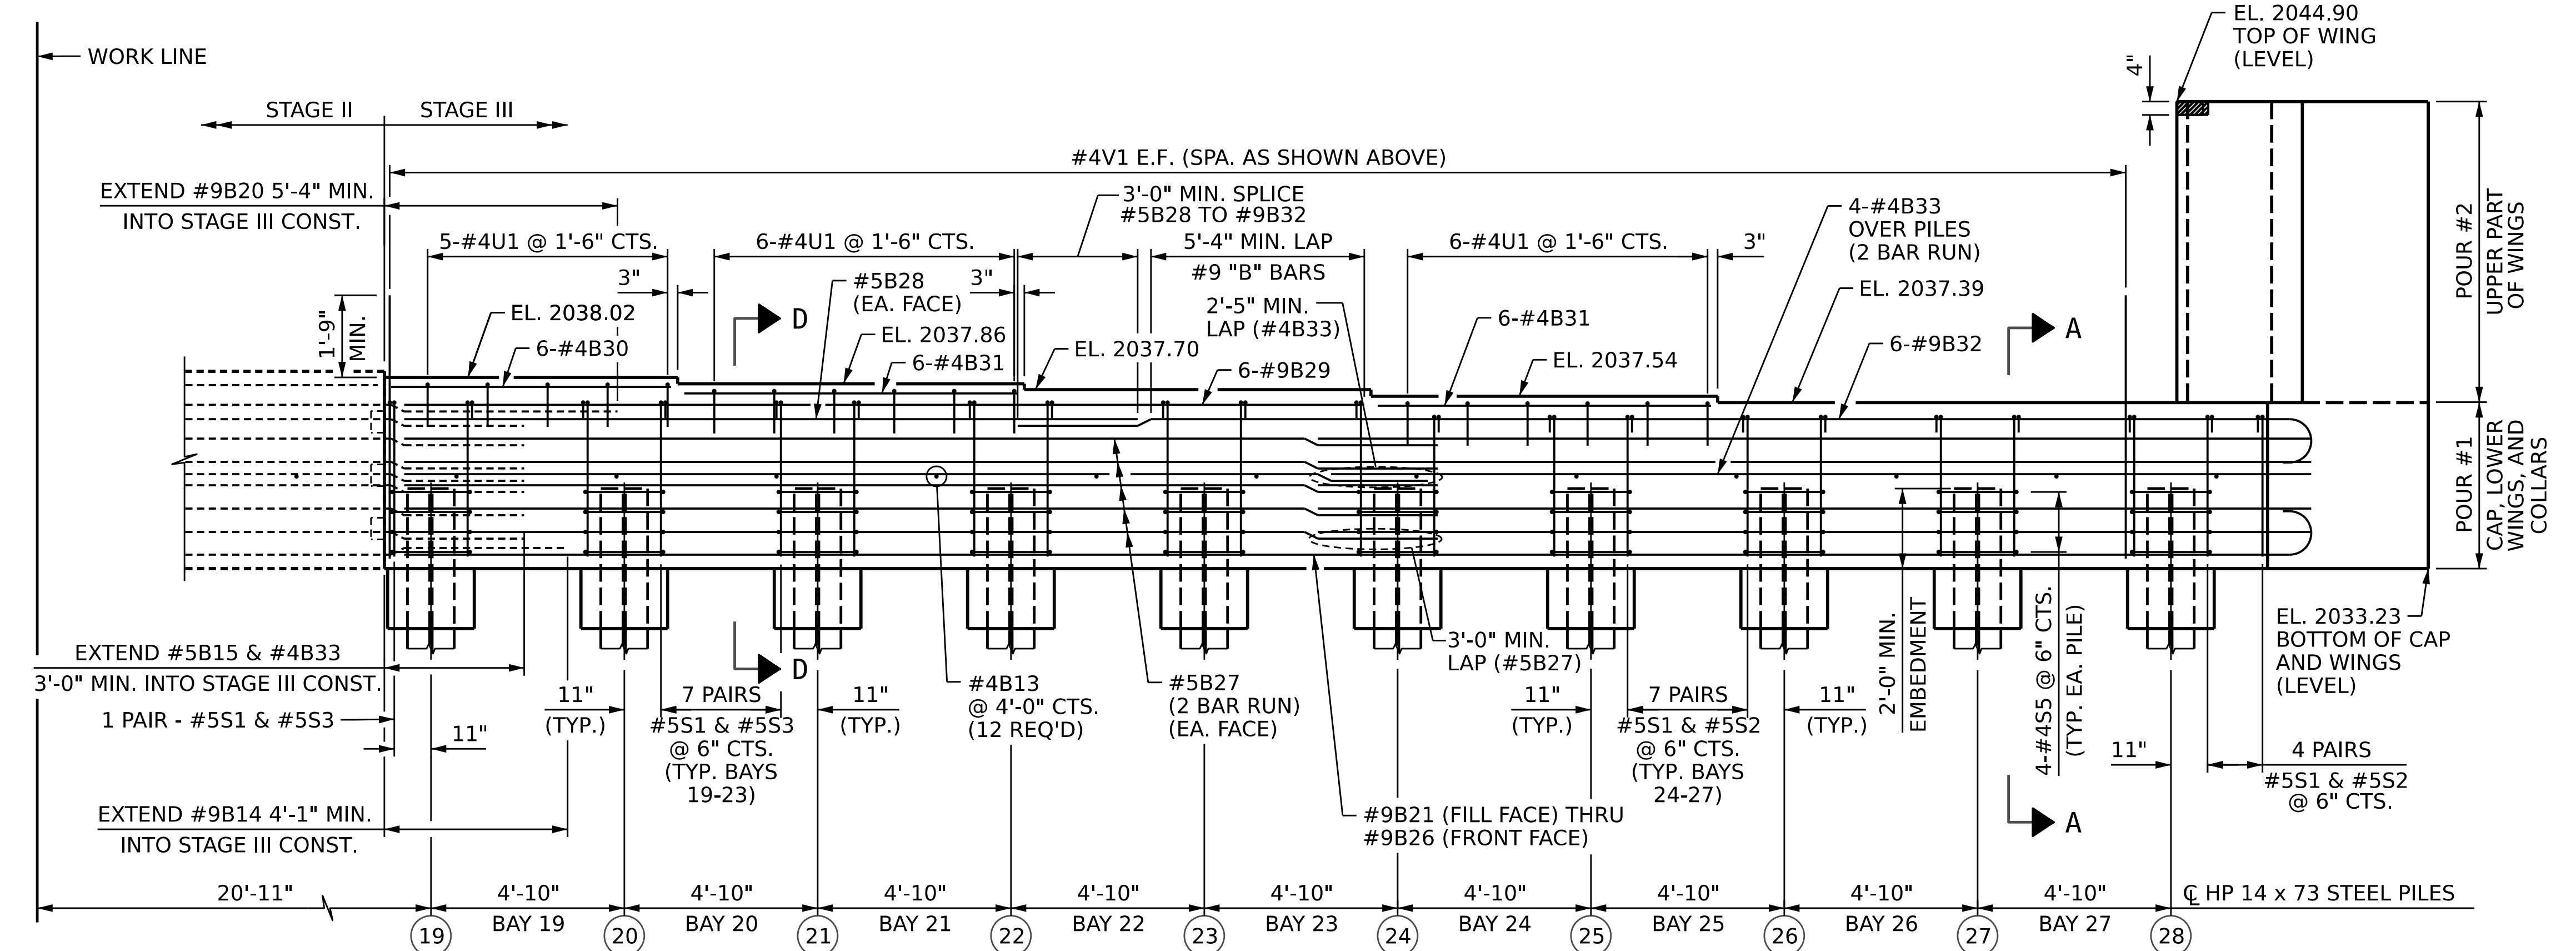


ELEVATION

NOTES:

- FOR NOTES, SEE SHEET 1 OF 6.
- FOR WING DETAILS AND BLOCKOUT, SEE SHEET 4 OF 6.
- FOR SECTION A-A AND SECTION D-D, SEE SHEET 5 OF 6.
- FOR PILE SPLICE DETAILS AND TEMPORARY DRAINAGE DETAILS, SEE SHEET 6 OF 6.

PROJECT NO. B-4442
 BUNCOMBE COUNTY
 STATION: 315+72.39 -L-
 SHEET 3 OF 6

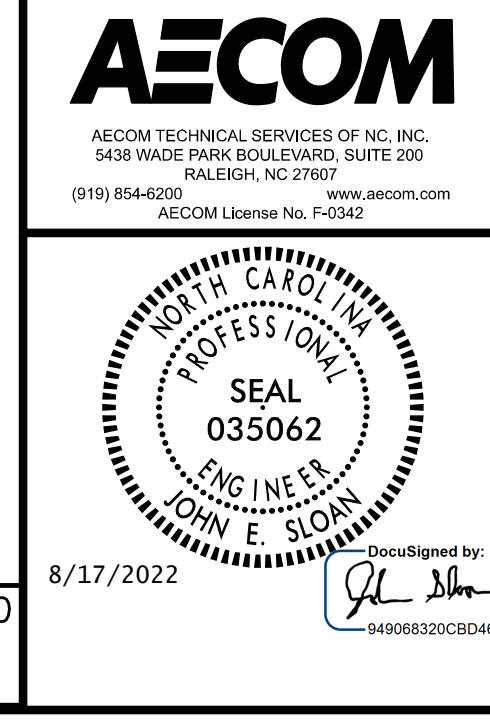

STATE OF NORTH CAROLINA		DEPARTMENT OF TRANSPORTATION		RALEIGH	
SUBSTRUCTURE					
INTEGRAL END BENT 2					
STAGE III					
REVISIONS					
NO.	BY:	DATE:	NO.	BY:	DATE:
1			3		
2			4		
SHEET NO.					S-47
TOTAL SHEETS					58

DRAWN BY: D.R. DRUM DATE: 03/2022
 CHECKED BY: J.C. MORRISON DATE: 05/2022
 DESIGN ENGINEER OF RECORD: J.E. SLOAN DATE: 05/2022

DOCUMENT NOT CONSIDERED
 FINAL UNLESS ALL
 SIGNATURES COMPLETED