


NOTE: COORDINATE PORTABLE CONCRETE BARRIER PLACEMENT WITH CONSTRUCTION SEQUENCE SHEETS.
FOR NOTES, SEE SHEET 5 OF 6.
FOR SECTION N-N, SEE SHEET 5 OF 6.

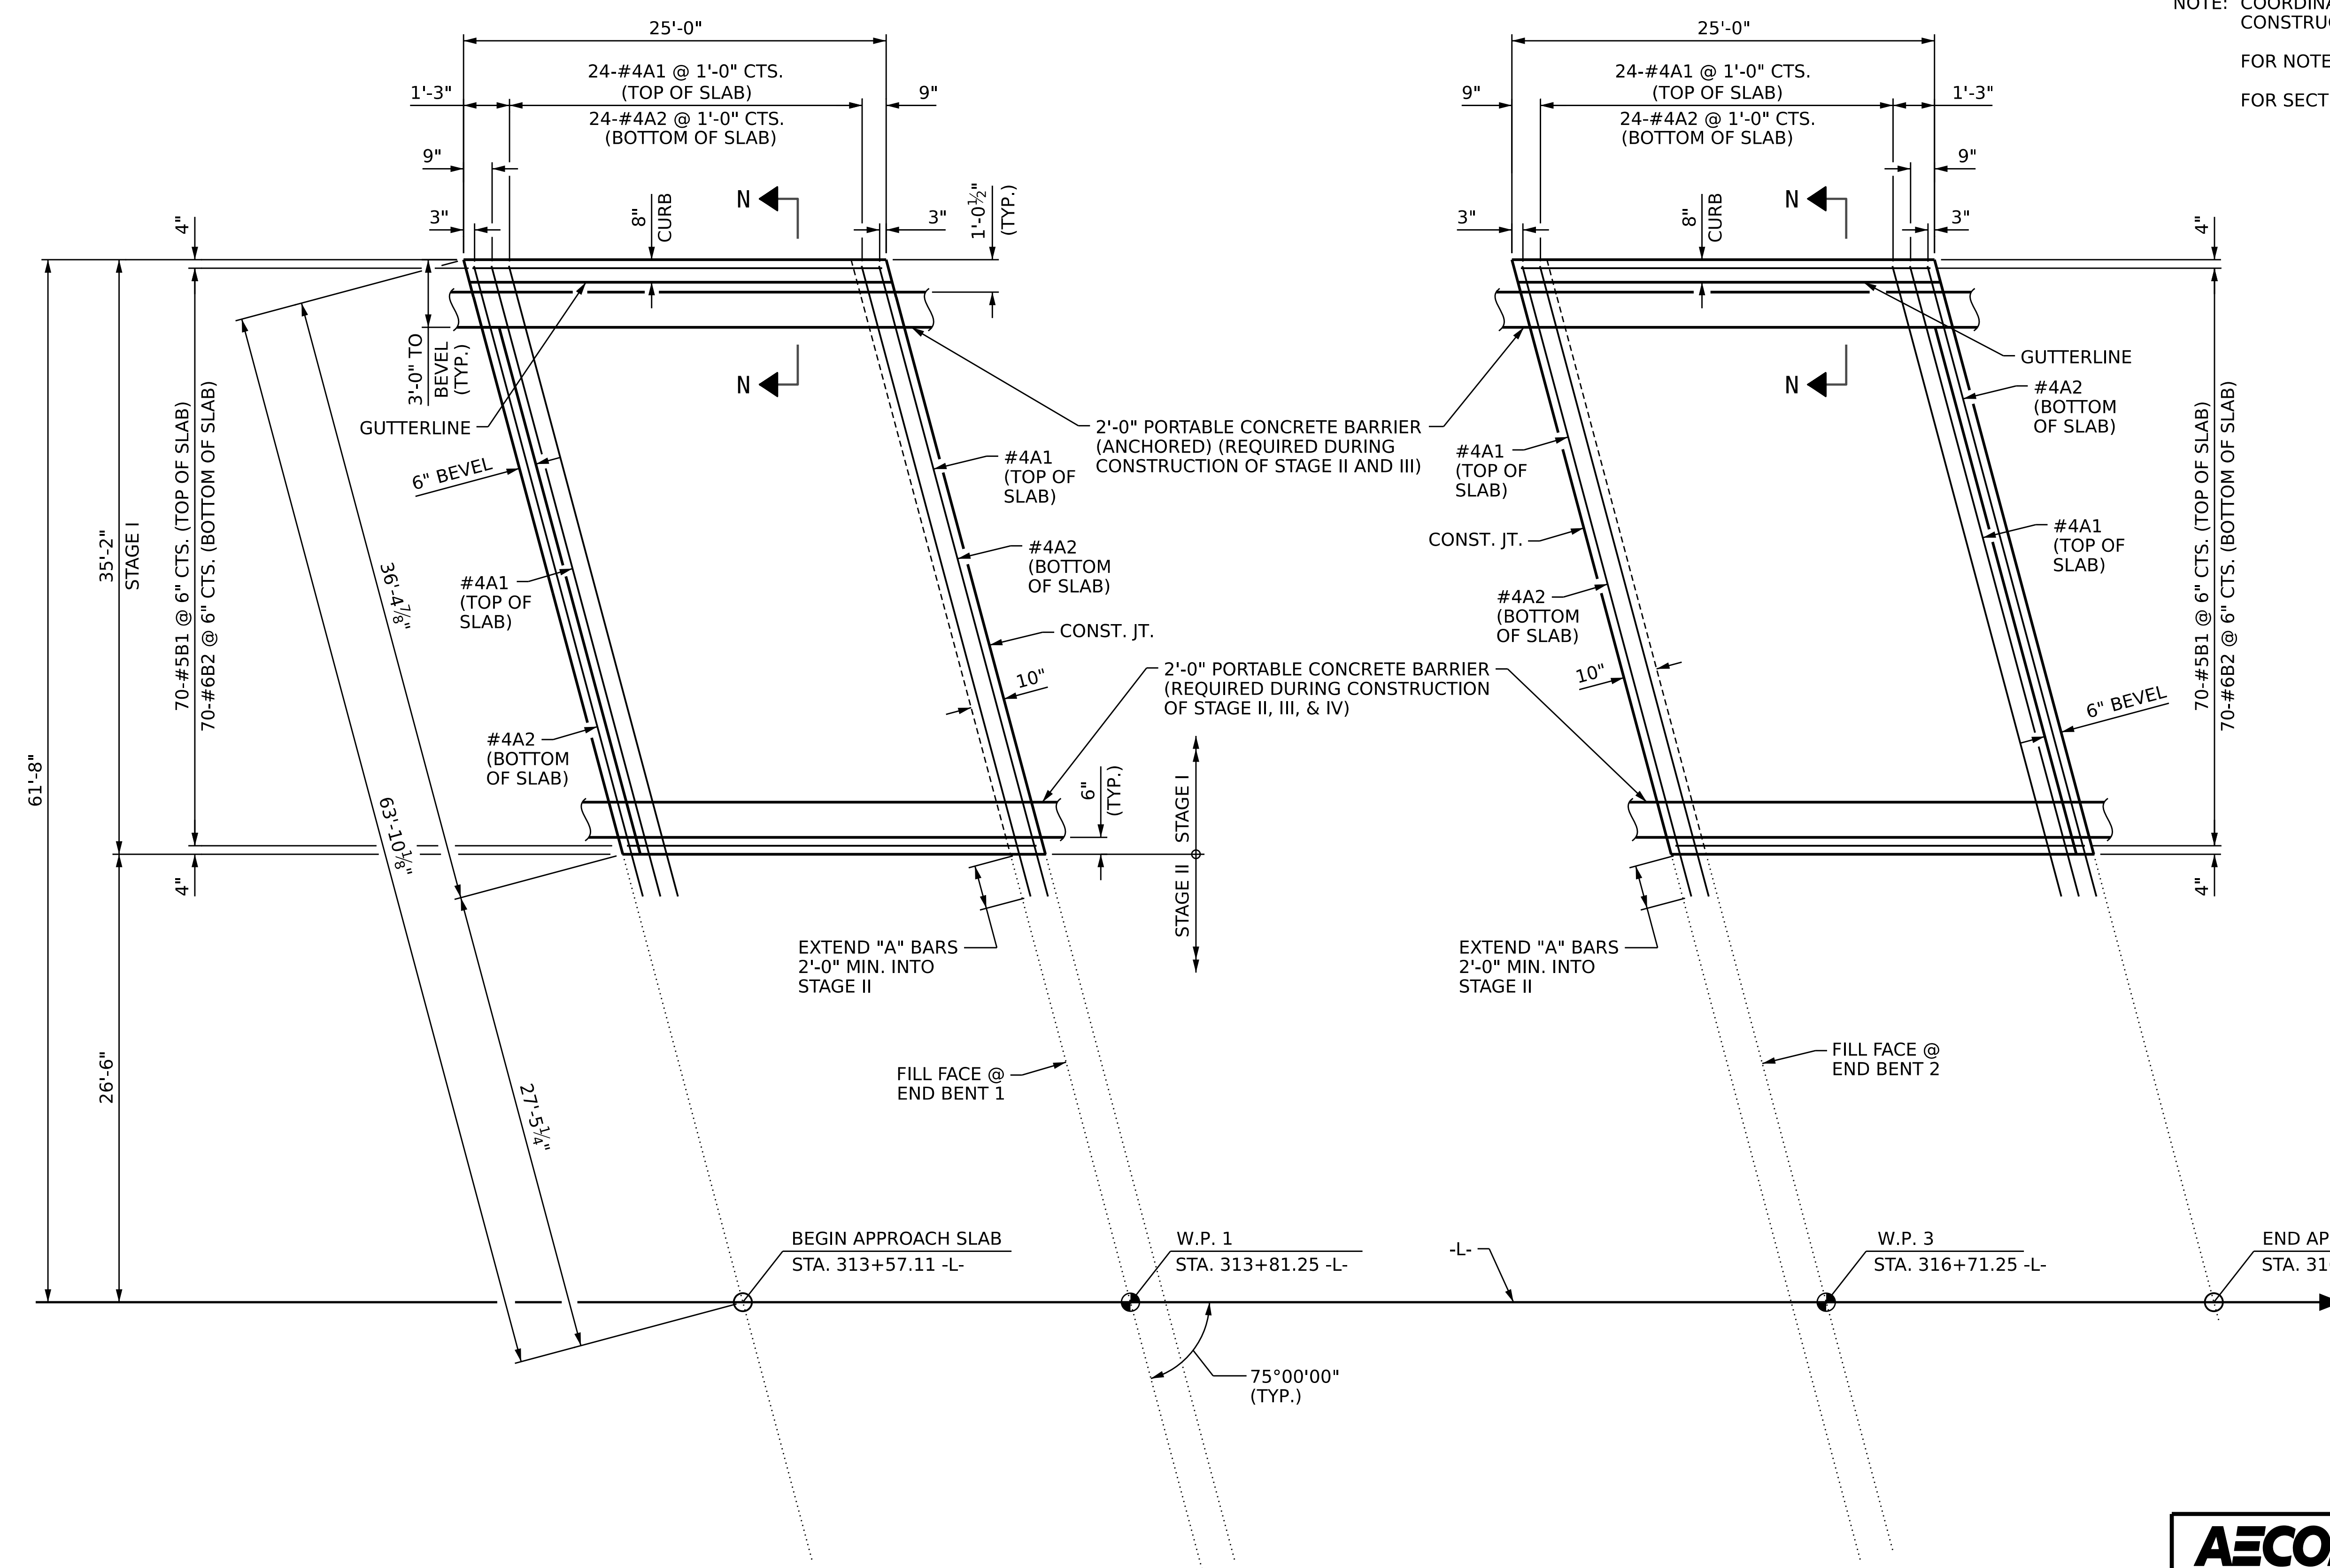

PLAN @ END BENT 1

PLAN @ END BENT 2

STAGE I CONSTRUCTION

PROJECT NO. B-4442
BUNCOMBE COUNTY
STATION: 315+72.39 -L-
SHEET 1 OF 6

AECOM
AECOM TECHNICAL SERVICES OF NC, INC.
5430 WADE PARK BOULEVARD, SUITE 200
RALEIGH, NC 27607
(919) 854-6200 www.aecom.com
AECOM License No. F0242

8/17/2022

DocuSigned by:
John E. Sloan
94068320C8D48

STATE OF NORTH CAROLINA
DEPARTMENT OF TRANSPORTATION
RALEIGH

BRIDGE APPROACH SLAB FOR
INTEGRAL ABUTMENT WITH
FLEXIBLE PAVEMENT

STAGE I

REVISIONS					
NO.	BY:	DATE:	NO.	BY:	DATE:
1			3		
2			4		

SHEET NO.
S-53
TOTAL SHEETS
58

DRAWN BY : D.R. DRUM DATE : 04/2022
CHECKED BY : J.C. MORRISON DATE : 05/2022
DESIGN ENGINEER OF RECORD: J.E. SLOAN DATE : 05/2022

DOCUMENT NOT CONSIDERED
FINAL UNLESS ALL
SIGNATURES COMPLETED