



7/14/2022 pw\gdfnet-pw-01\Documents\Projects\63639\5-Working\Task 004 - Dare 9\Highway\Dare 9 TMP.dgn User:abwhite

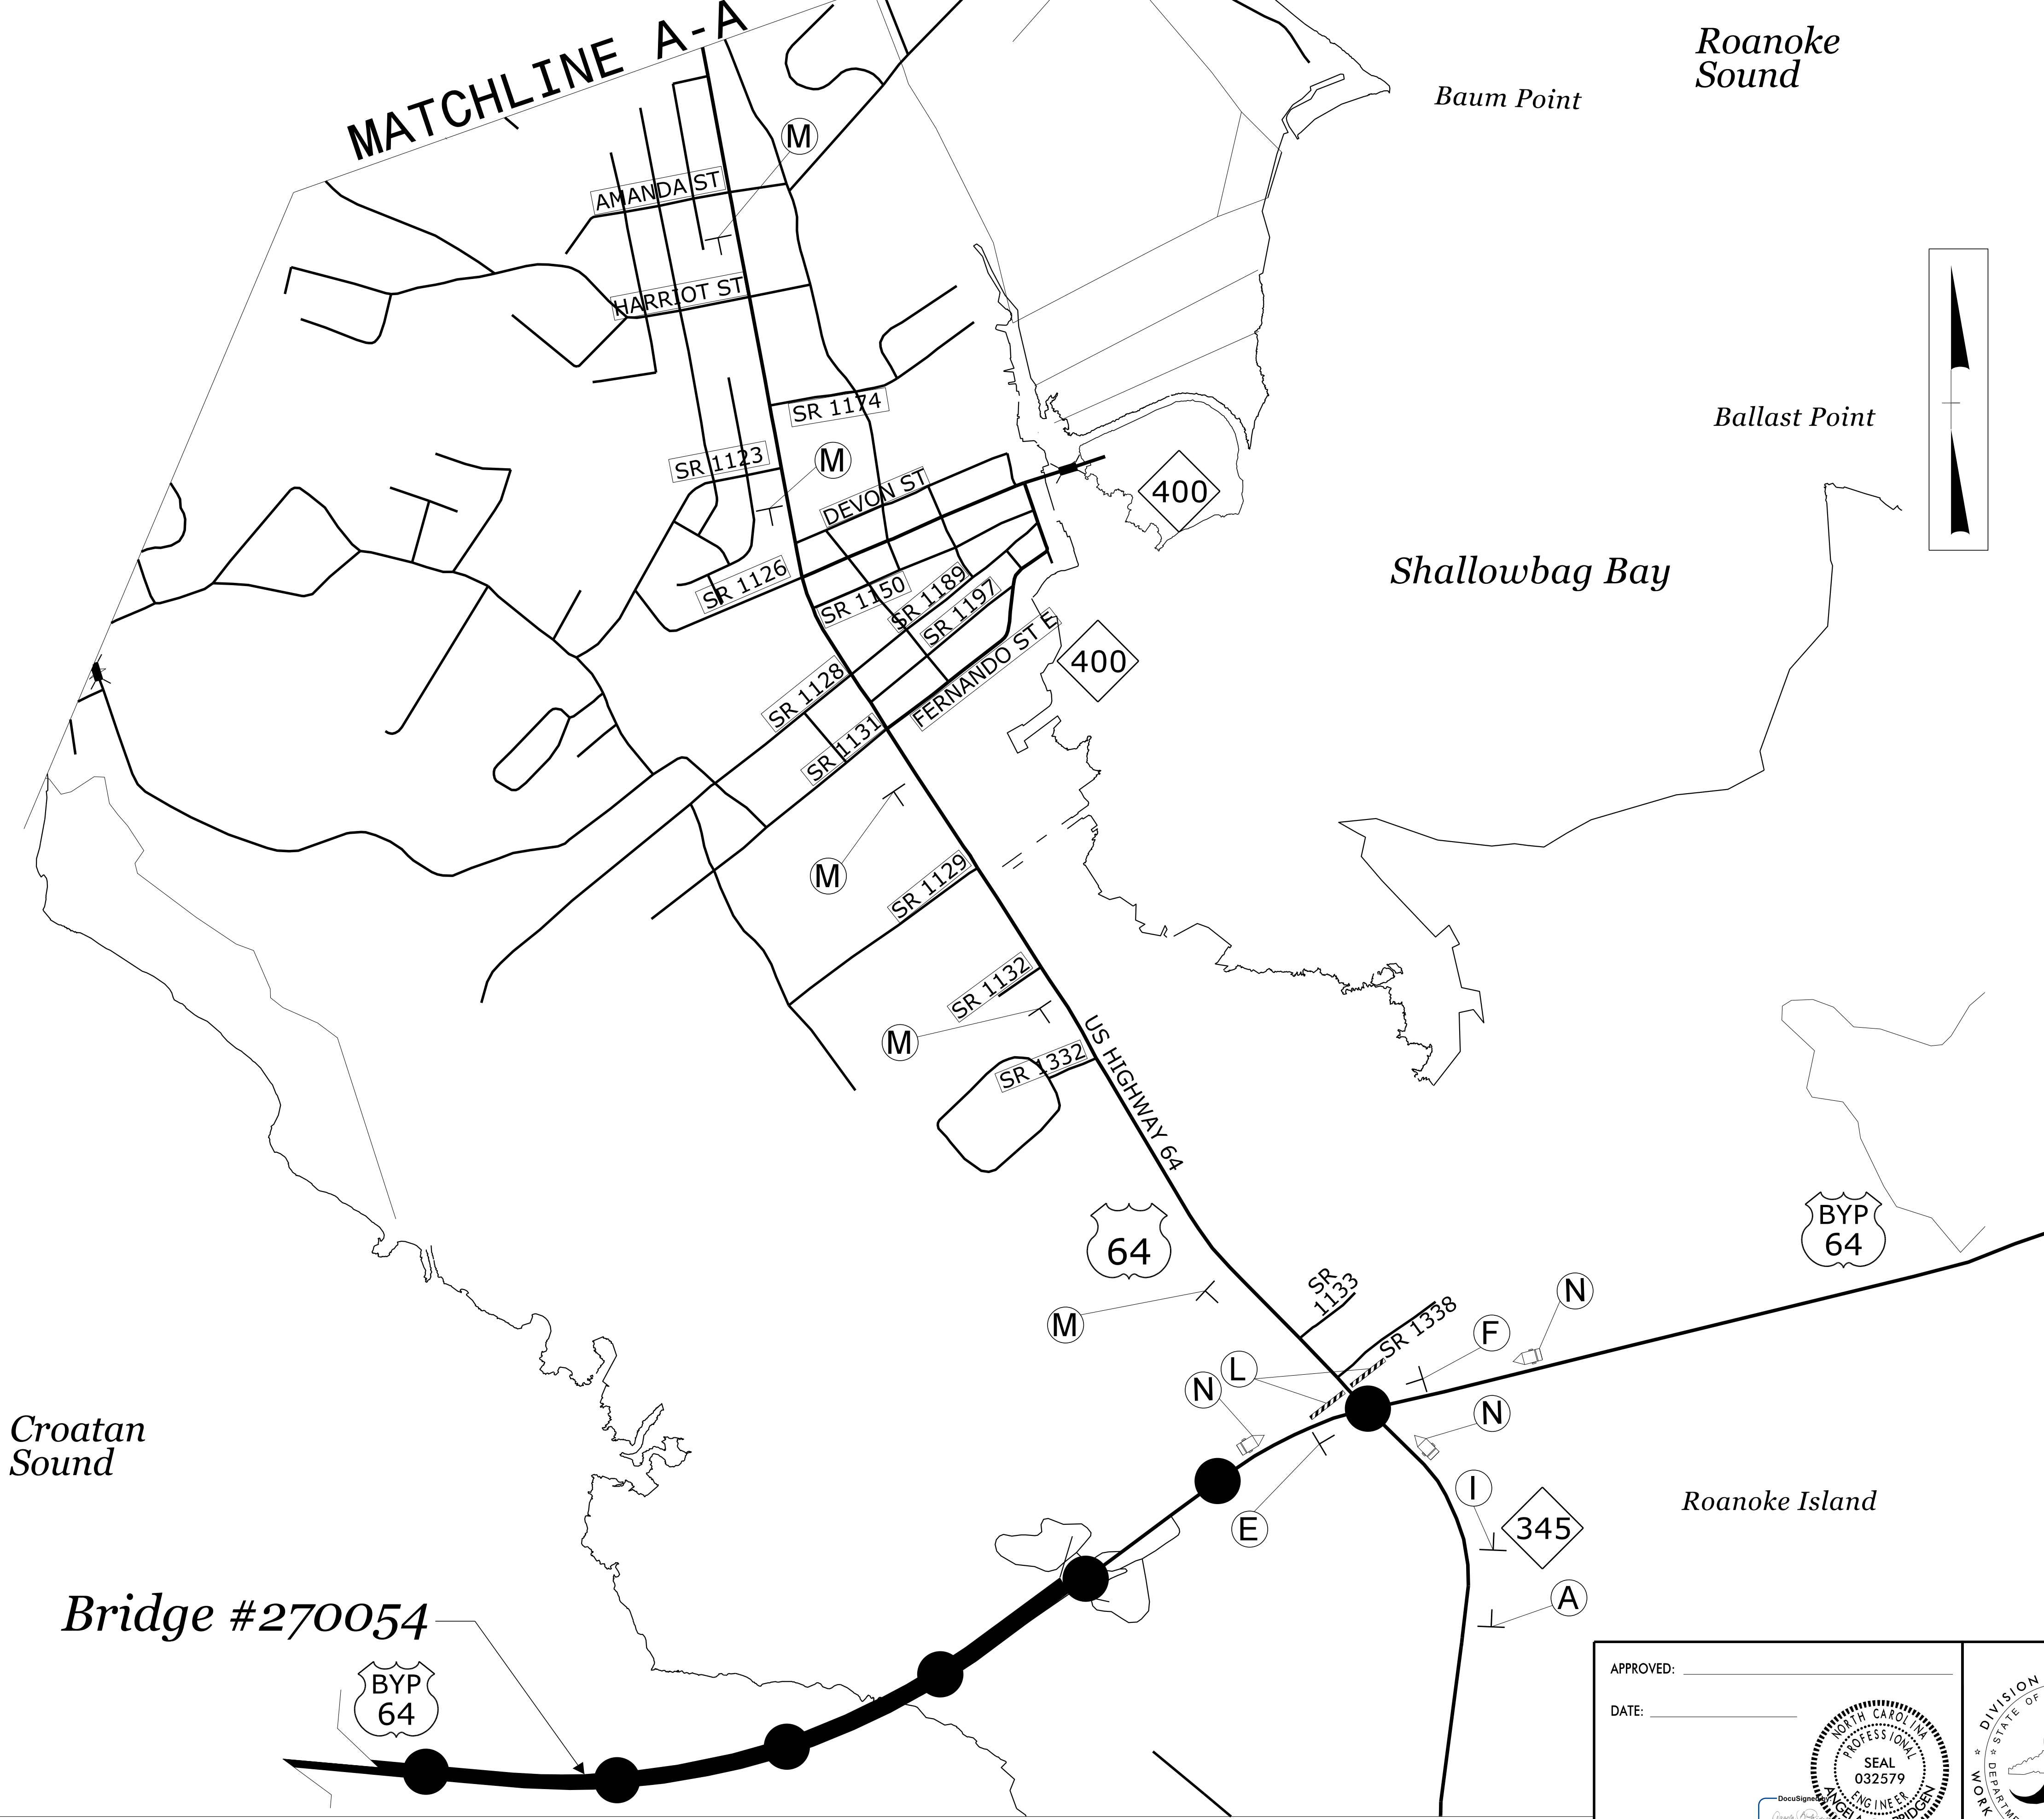

Bridge #270054

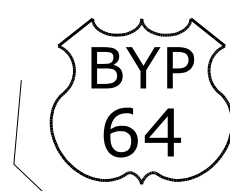

DETOUR ROUTE

GANNETT FLEMING
 One Glenwood Avenue
 Suite 900
 Raleigh, NC 27603
 919-420-7660
 NC Lic. No. F-0270

APPROVED: _____
 DATE: _____

**DOCUMENT NOT CONSIDERED FINAL
 UNLESS ALL SIGNATURES COMPLETED**



**DARE COUNTY
 BRIDGE #270009**

**ROAD CLOSURE
 AND DETOUR ROUTE
 EAST BANK 1**

PROJ. REFERENCE NO. HB-0017		SHEET NO. TMP-7	
--------------------------------	--	--------------------	--

A ROAD CLOSED AHEAD
W20-3 48" x 48"

B DETOUR
M4-8 24" x 12"
M5-1 R 21" x 15"
64 MI-4

C DETOUR
M4-8 24" x 12"
M5-1 L 21" x 15"
64 MI-4

D ROAD CLOSED
R11-2 48" x 30"
TYPE III BARRICADE

E ROAD CLOSED AHEAD
W20-3 48" x 48"

F ROAD CLOSED AHEAD
W20-3 48" x 48"

G ROAD CLOSED 500 FT
W20-3 48" x 48"

H ROAD CLOSED 1000 FT
W20-3 48" x 48"

I DETOUR AHEAD
W20-2 48" x 48"

M DETOUR
M4-8 24" x 12"
M6-3 21" x 15"
64 MI-4

J ROAD CLOSED TO THRU TRAFFIC
R11-4 60" x 30"
M4-10R 48" x 18"
TYPE III BARRICADE

K ROAD CLOSED 2 MILES AHEAD LOCAL TRAFFIC ONLY
R11-3 60" x 30"
M4-10R 48" x 18"
TYPE III BARRICADE

L ROAD CLOSED 5 MILES AHEAD LOCAL TRAFFIC ONLY
R11-3 60" x 30"
M4-10L 48" x 18"
TYPE III BARRICADE

MESSAGE NO. 1 US 64 BRIDGE CLOSED CHANGEABLE MESSAGE SIGN	MESSAGE NO. 2 USE US 64 BYP CLOSED	MESSAGE NO. 1 US 64 BRIDGE CLOSED CHANGEABLE MESSAGE SIGN	MESSAGE NO. 2 DAY MONTH DATE CHANGEABLE MESSAGE SIGN
---	--	---	--