


| SUMMARY OF QUANTITIES FOR SPAN 227   |           |        |
|--------------------------------------|-----------|--------|
|                                      | ESTIMATE  | ACTUAL |
| SHOTCRETE REPAIRS (UNDERDECK)        | 5.0 CF    |        |
| BRIDGE JOINT DEMOLITION              | 11.0 SF   |        |
| CLASS II SURFACE PREPARATION         | -         |        |
| CLASS III SURFACE PREPARATION        | -         |        |
| CONCRETE DECK REPAIR FOR MMA OVERLAY | -         |        |
| CRACK PRETREATMENT                   | 70.6 LF   |        |
| CONCRETE BRIDGE DECK CRACK SEALING   | 112.0 SY  |        |
| MMA OVERLAY SYSTEM                   | 1008.0 SF |        |

| SUMMARY OF QUANTITIES FOR SPAN 228   |           |        |
|--------------------------------------|-----------|--------|
|                                      | ESTIMATE  | ACTUAL |
| SHOTCRETE REPAIRS (UNDERDECK)        | 2.0 CF    |        |
| BRIDGE JOINT DEMOLITION              | 11.0 SF   |        |
| CLASS II SURFACE PREPARATION         | -         |        |
| CLASS III SURFACE PREPARATION        | -         |        |
| CONCRETE DECK REPAIR FOR MMA OVERLAY | -         |        |
| CRACK PRETREATMENT                   | 148.2 LF  |        |
| CONCRETE BRIDGE DECK CRACK SEALING   | 112.0 SY  |        |
| MMA OVERLAY SYSTEM                   | 1008.0 SF |        |

| SUMMARY OF QUANTITIES FOR SPAN 229   |           |        |
|--------------------------------------|-----------|--------|
|                                      | ESTIMATE  | ACTUAL |
| SHOTCRETE REPAIRS (UNDERDECK)        | 1.3 CF    |        |
| BRIDGE JOINT DEMOLITION              | 11.0 SF   |        |
| CLASS II SURFACE PREPARATION         | -         |        |
| CLASS III SURFACE PREPARATION        | -         |        |
| CONCRETE DECK REPAIR FOR MMA OVERLAY | -         |        |
| CRACK PRETREATMENT                   | 139.3 LF  |        |
| CONCRETE BRIDGE DECK CRACK SEALING   | 112.0 SY  |        |
| MMA OVERLAY SYSTEM                   | 1008.0 SF |        |

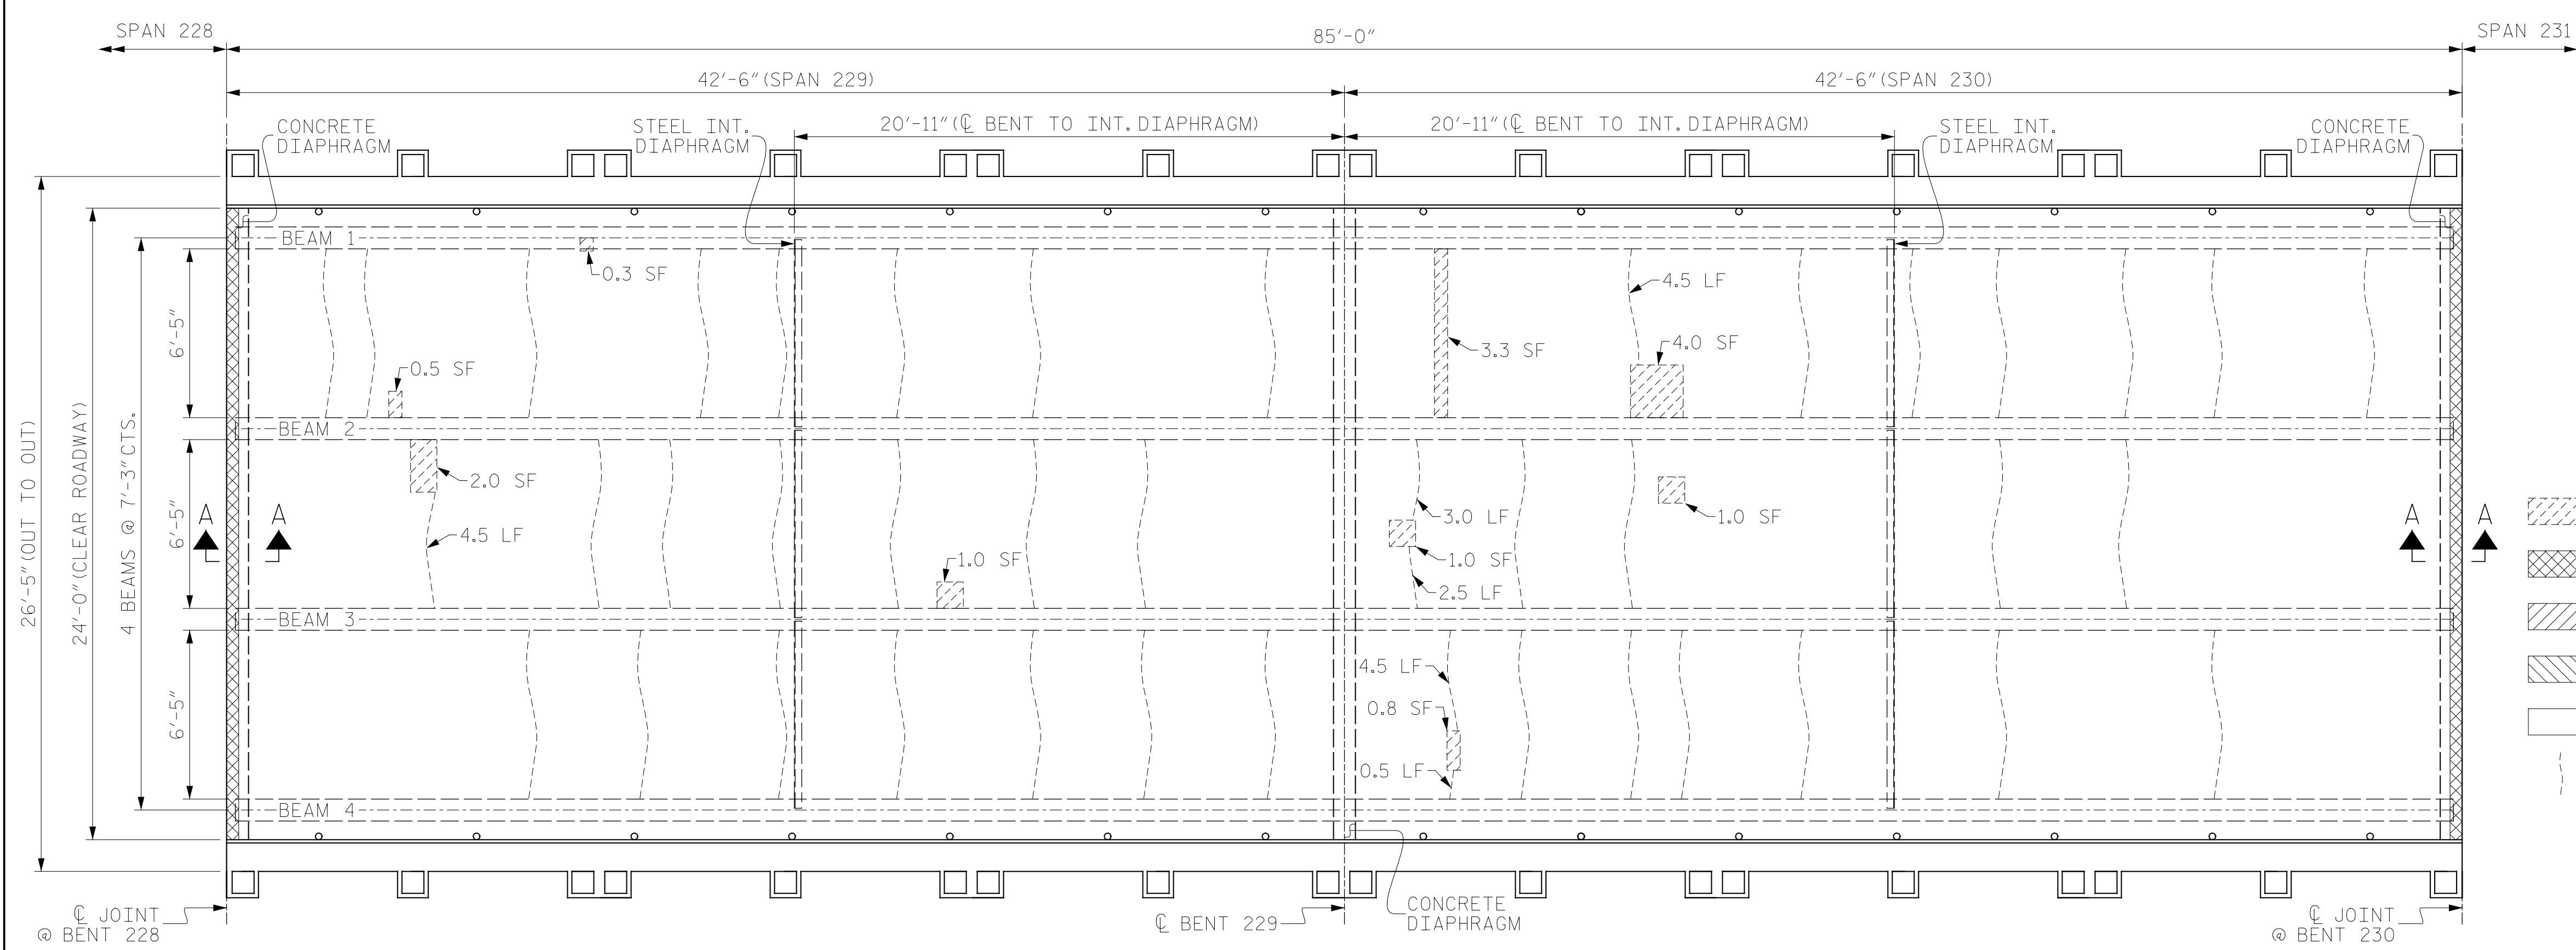

| SUMMARY OF QUANTITIES FOR SPAN 230   |           |        |
|--------------------------------------|-----------|--------|
|                                      | ESTIMATE  | ACTUAL |
| SHOTCRETE REPAIRS (UNDERDECK)        | 3.4 CF    |        |
| BRIDGE JOINT DEMOLITION              | 11.0 SF   |        |
| CLASS II SURFACE PREPARATION         | -         |        |
| CLASS III SURFACE PREPARATION        | -         |        |
| CONCRETE DECK REPAIR FOR MMA OVERLAY | -         |        |
| CRACK PRETREATMENT                   | 117.7 LF  |        |
| CONCRETE BRIDGE DECK CRACK SEALING   | 112.0 SY  |        |
| MMA OVERLAY SYSTEM                   | 1008.0 SF |        |

- SHOTCRETE REPAIRS (UNDERDECK)
- BRIDGE JOINT DEMOLITION
- CLASS II DECK REPAIR
- CLASS III DECK REPAIR
- MMA OVERLAY SYSTEM
- CRACK PRETREATMENT

PROJECT NO. HB-0017  
 COUNTY DARE  
 BRIDGE NO. 270009



STATE OF NORTH CAROLINA  
 DEPARTMENT OF TRANSPORTATION  
 RALEIGH

**SURFACE PREPARATION & UNDERDECK REPAIRS  
 SPANS 227 THRU 230**

**NOTE:**

REPAIR LOCATIONS AND ESTIMATED QUANTITIES ARE GIVEN WITH THE BEST INFORMATION AVAILABLE. IF ADDITIONAL REPAIRS NOT SHOWN ON THE DRAWINGS ARE DEEMED NECESSARY BY THE ENGINEER, THE ENGINEER WILL NOTE ON THE DRAWINGS THE APPROXIMATE LOCATIONS AND DESCRIPTION OF THE REPAIRS AND ADJUST THE ACTUAL QUANTITIES ENTERED INTO THE AS-BUILT REPAIR QUANTITY TABLE.

DRAWN BY: M. SPENCER DATE: 12/2018  
 CHECKED BY: J. FARNHAM DATE: 03/2019



DOCUMENT NOT CONSIDERED FINAL UNLESS ALL SIGNATURES COMPLETED

| REVISIONS |     |       |     |     |       | SHEET NO.        |
|-----------|-----|-------|-----|-----|-------|------------------|
| NO.       | BY: | DATE: | NO. | BY: | DATE: |                  |
| 1         |     |       | 3   |     |       | S-85             |
| 2         |     |       | 4   |     |       | TOTAL SHEETS 355 |