


PLAN VIEW OF FINGER JOINT DEMOLITION

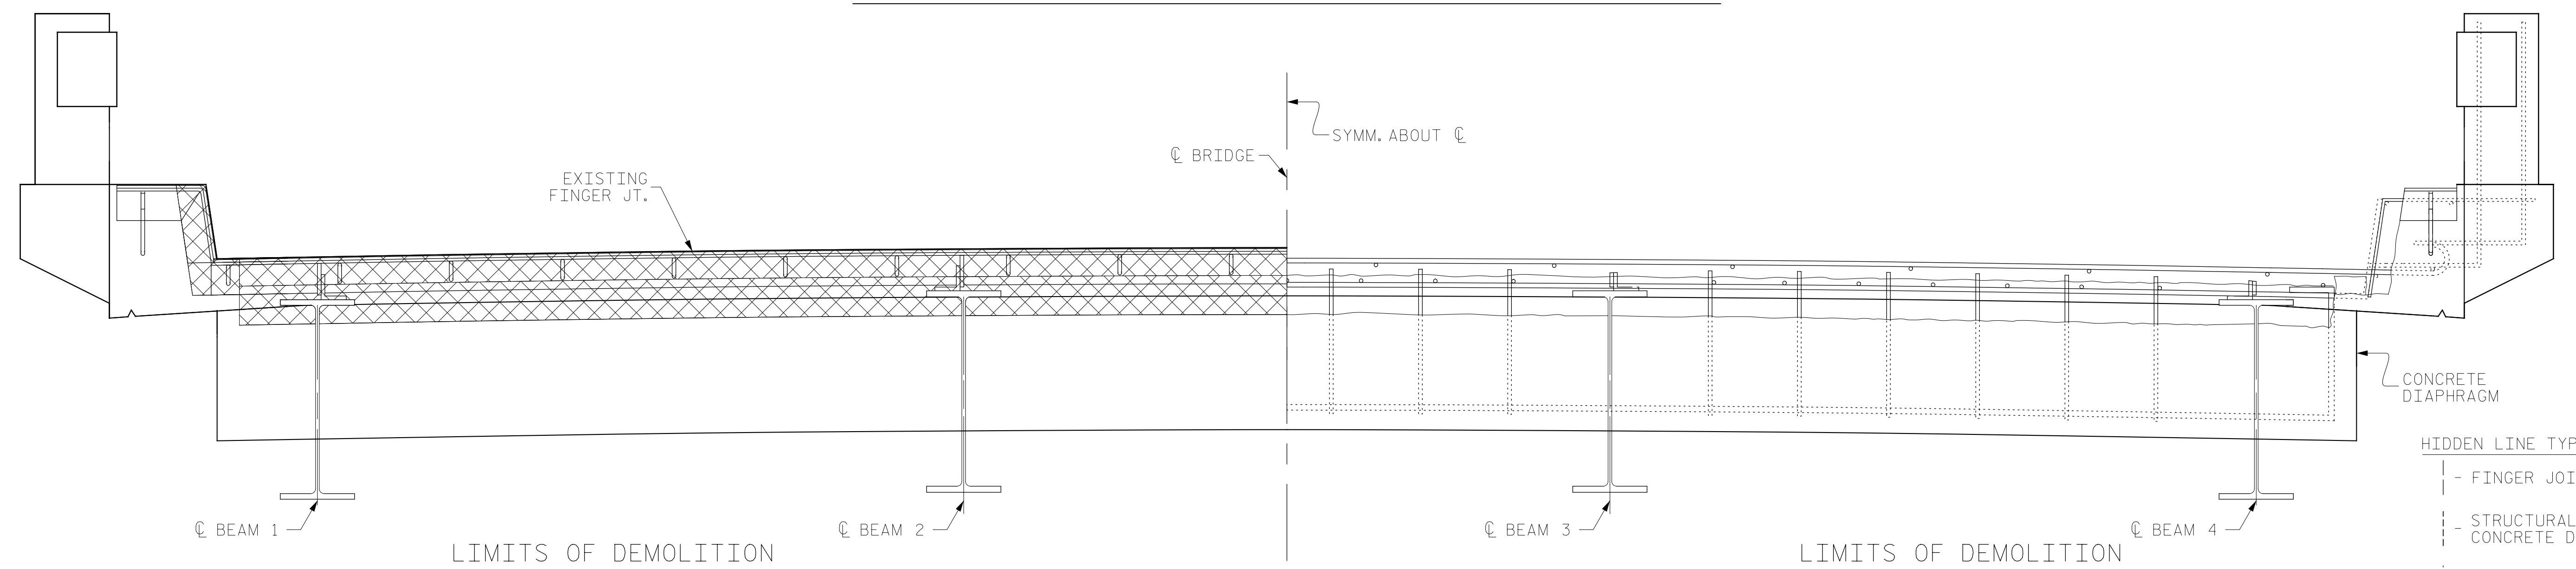

ELEVATION VIEW OF FINGER JOINT DEMOLITION

- HIDDEN LINE TYPES:
- - - FINGER JOINT
 - - - STRUCTURAL STEEL/ CONCRETE DIAPHRAGM
 - - - REBAR
- PATTERNS:
- ⊗ - DEMOLITION LIMITS

PROJECT NO. HB-0017
DARE COUNTY
 BRIDGE NO. 270009

SHEET 2 OF 5

STATE OF NORTH CAROLINA
 DEPARTMENT OF TRANSPORTATION
 RALEIGH

FINGER JOINT
 REPLACEMENT



DocuSigned by:
Eric B. Nelson, Jr. 7/14/2022
 ACB80211907ACD...



DOCUMENT NOT CONSIDERED
 FINAL UNLESS ALL
 SIGNATURES COMPLETED

REVISIONS						SHEET NO.
NO.	BY:	DATE:	NO.	BY:	DATE:	S-108
1			3			TOTAL SHEETS
2			4			355

DRAWN BY : M. SPENCER DATE : 04/2019
 CHECKED BY : R. NELSON DATE : 04/2019