


NOTES:  
 REMOVE THE EXISTING STEEL H-PILE CRUTCH BENT AFTER PILE JACKET CONCRETE HAS CURED FOR 28 DAYS. PILES SHALL BE CUT OFF AT THE MUD LINE.

FOR PARTIAL REMOVAL OF EXISTING STRUCTURE, SEE SPECIAL PROVISIONS.

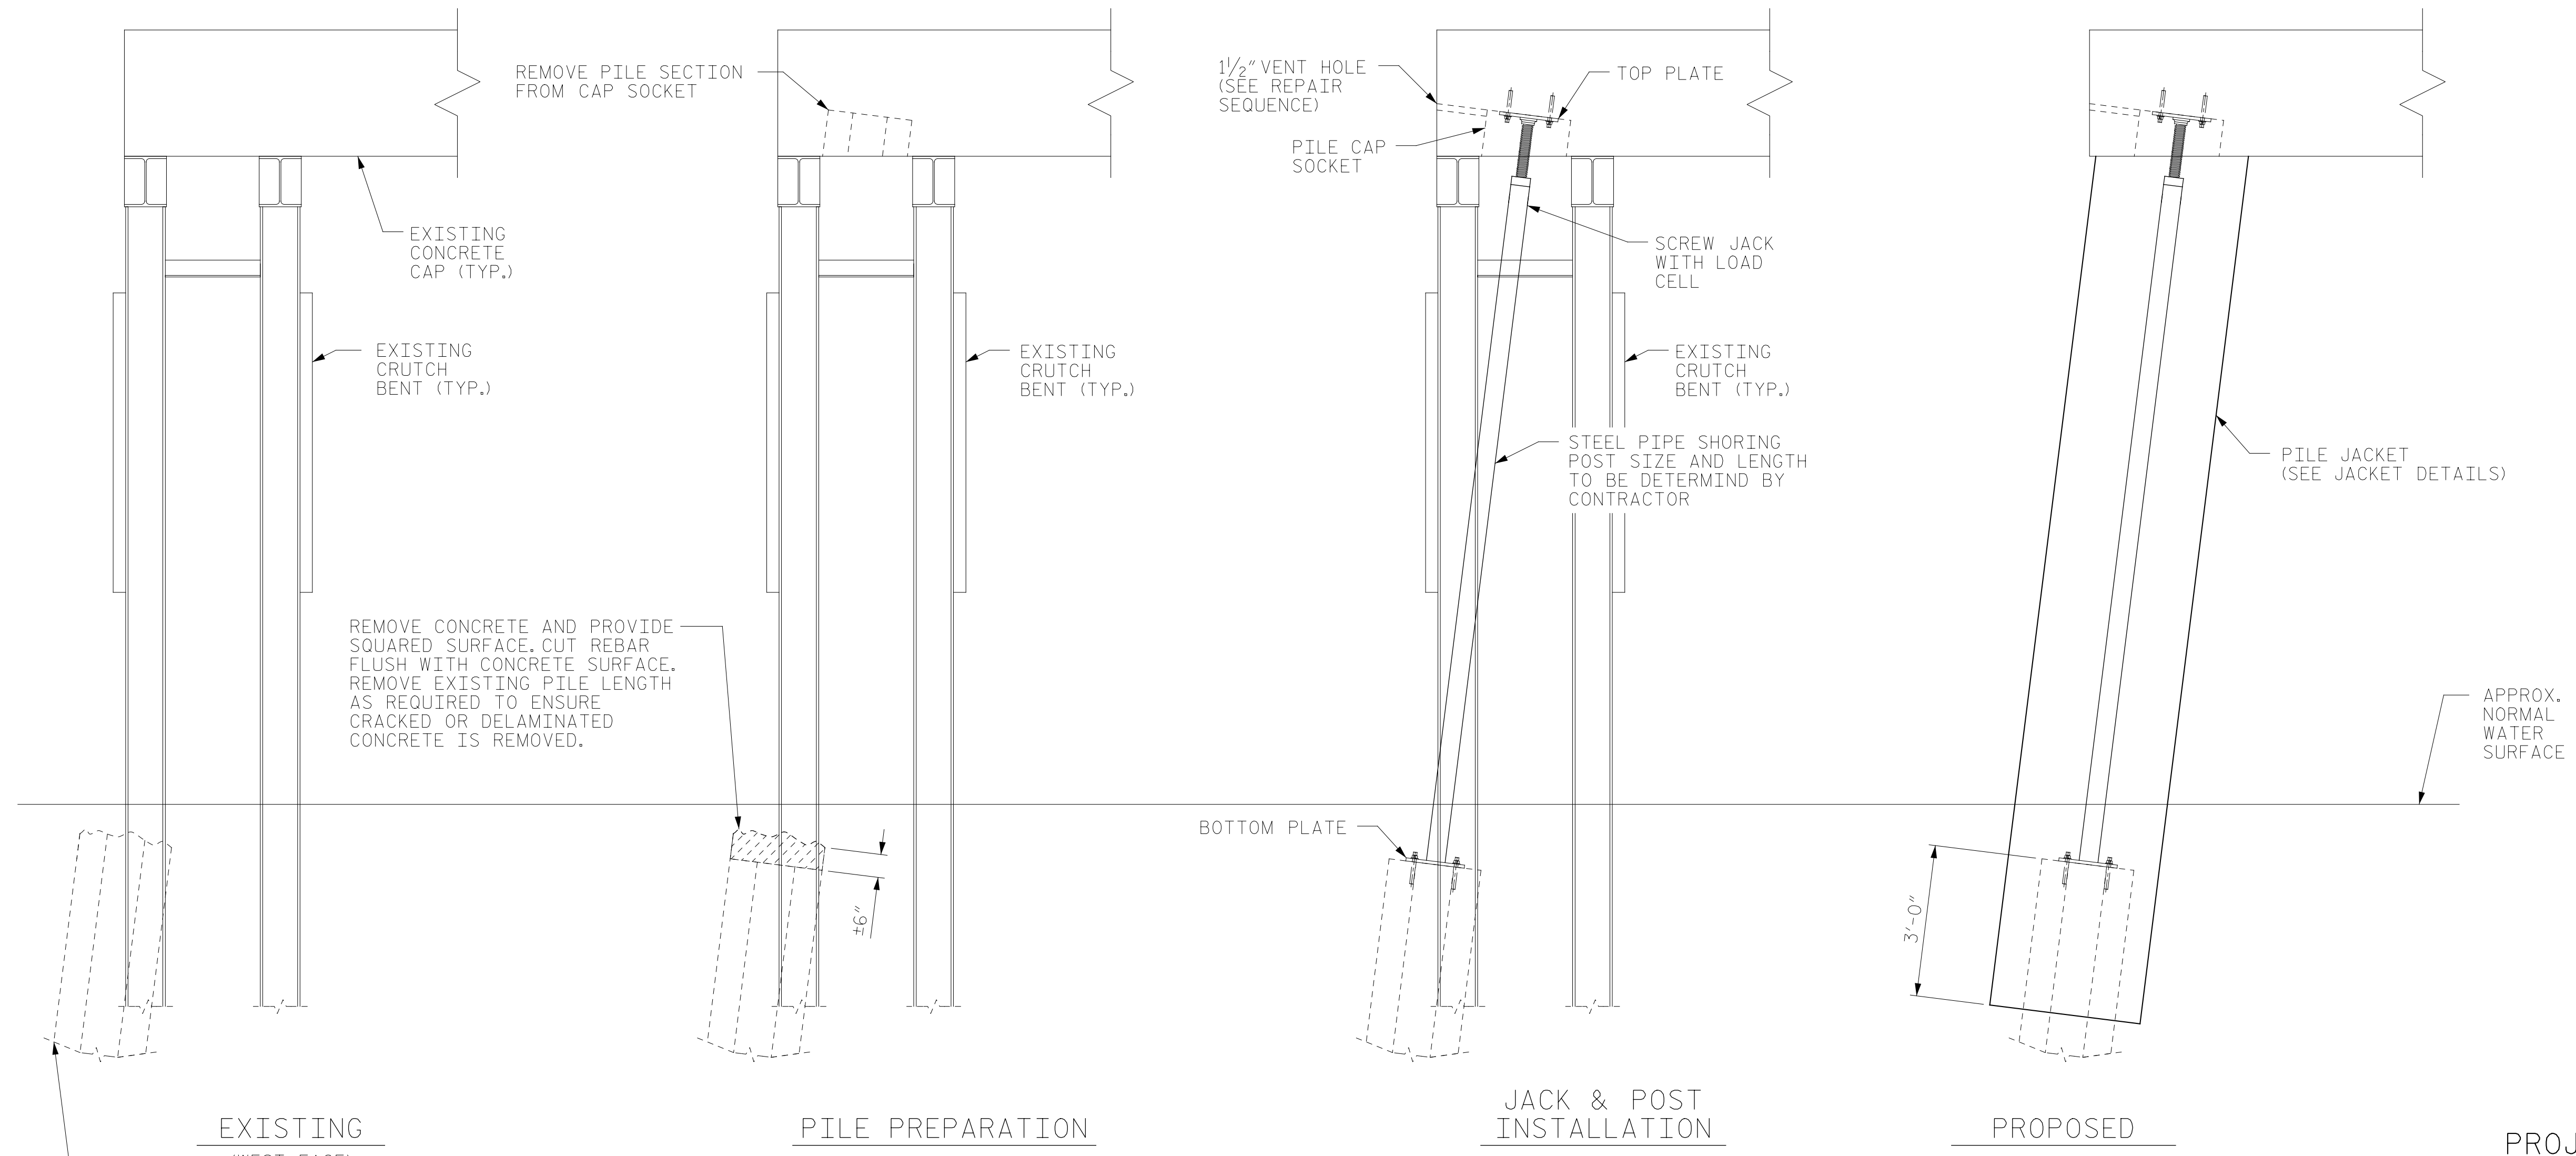

BENT 114 REPAIR

PROJECT NO. HB-0017  
 DARE COUNTY  
 BRIDGE NO. 270009

SHEET 2 OF 4



STATE OF NORTH CAROLINA  
 DEPARTMENT OF TRANSPORTATION  
 RALEIGH

PILE SPLICE & JACKET REPAIR

BENT 114, PILE 1 REPAIRS

DRAWN BY: M.A.LEE DATE: 4/2019  
 CHECKED BY: R.NELSON DATE: 4/2019



DOCUMENT NOT CONSIDERED FINAL UNLESS ALL SIGNATURES COMPLETED

REVISIONS						SHEET NO.
NO.	BY:	DATE:	NO.	BY:	DATE:	S-331
1			3			TOTAL SHEETS
2			4			355