
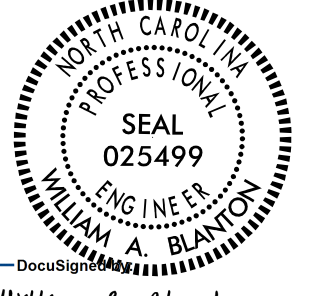


PROJECT REFERENCE NO. 1-5950	SHEET NO. 5
RW SHEET NO.	
ROADWAY DESIGN ENGINEER	HYDRAULICS ENGINEER
	
<p>William A. Blanton</p> <p>CC36471818E244D</p>	
<p>DOCUMENT NOT CONSIDERED FINAL UNLESS ALL SIGNATURES COMPLETED</p>	



NOTES: THROUGHOUT PROJECT, FOLLOWING RE-SURFACING, THE CONTRACTOR SHALL INSTALL NEW THERMOPLASTIC PAVEMENT MARKINGS ON ASPHALT + POLYUREA MARKINGS ON CONCRETE STRUCTURES (SAME AS EXISTING) AND TIE INTO EXISTING PAVEMENT MARKINGS

REVISIONS

8/17/99
27-JUN-2022 15:37
S:\Projects\Development\TIP-Projects\1-5950-85\Davidson\Roadway\1-5950-ddc.psh.dgn
S:\Projects\Development\TIP-Projects\1-5950-85\Davidson\Roadway\1-5950-ddc.psh.dgn