
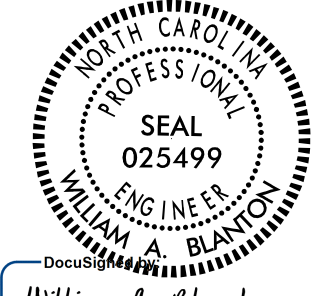


PROJECT REFERENCE NO. 1-5950	SHEET NO. 7
RW SHEET NO.	
ROADWAY DESIGN ENGINEER	HYDRAULICS ENGINEER
	
William A. Blanton <small>CC88371819FC44D</small>	
DOCUMENT NOT CONSIDERED FINAL UNLESS ALL SIGNATURES COMPLETED	



M.P. 90

NOTES: THROUGHOUT PROJECT, FOLLOWING RE-SURFACING, THE CONTRACTOR SHALL INSTALL NEW THERMOPLASTIC PAVEMENT MARKINGS ON ASPHALT + POLYUREA MARKINGS ON CONCRETE STRUCTURES (SAME AS EXISTING) AND TIE INTO EXISTING PAVEMENT MARKINGS

REVISIONS

27-JUN-2022 15:39
 S:\Project\Development\TIP-Projects\1-5950-85_Davidson\Roadway\1-5950-ddc.psh7.dgn
 8/17/99
 USER:NAME