



PROJ. REFERENCE NO.	SHEET NO.
I-5950	TMP-4

BEGIN TIP PROJECT I-5950
M.P. 87.57 (BRIDGE REHAB STR # 137)

BEGIN ROADWAY REHABILITATION
M.P. 87.77

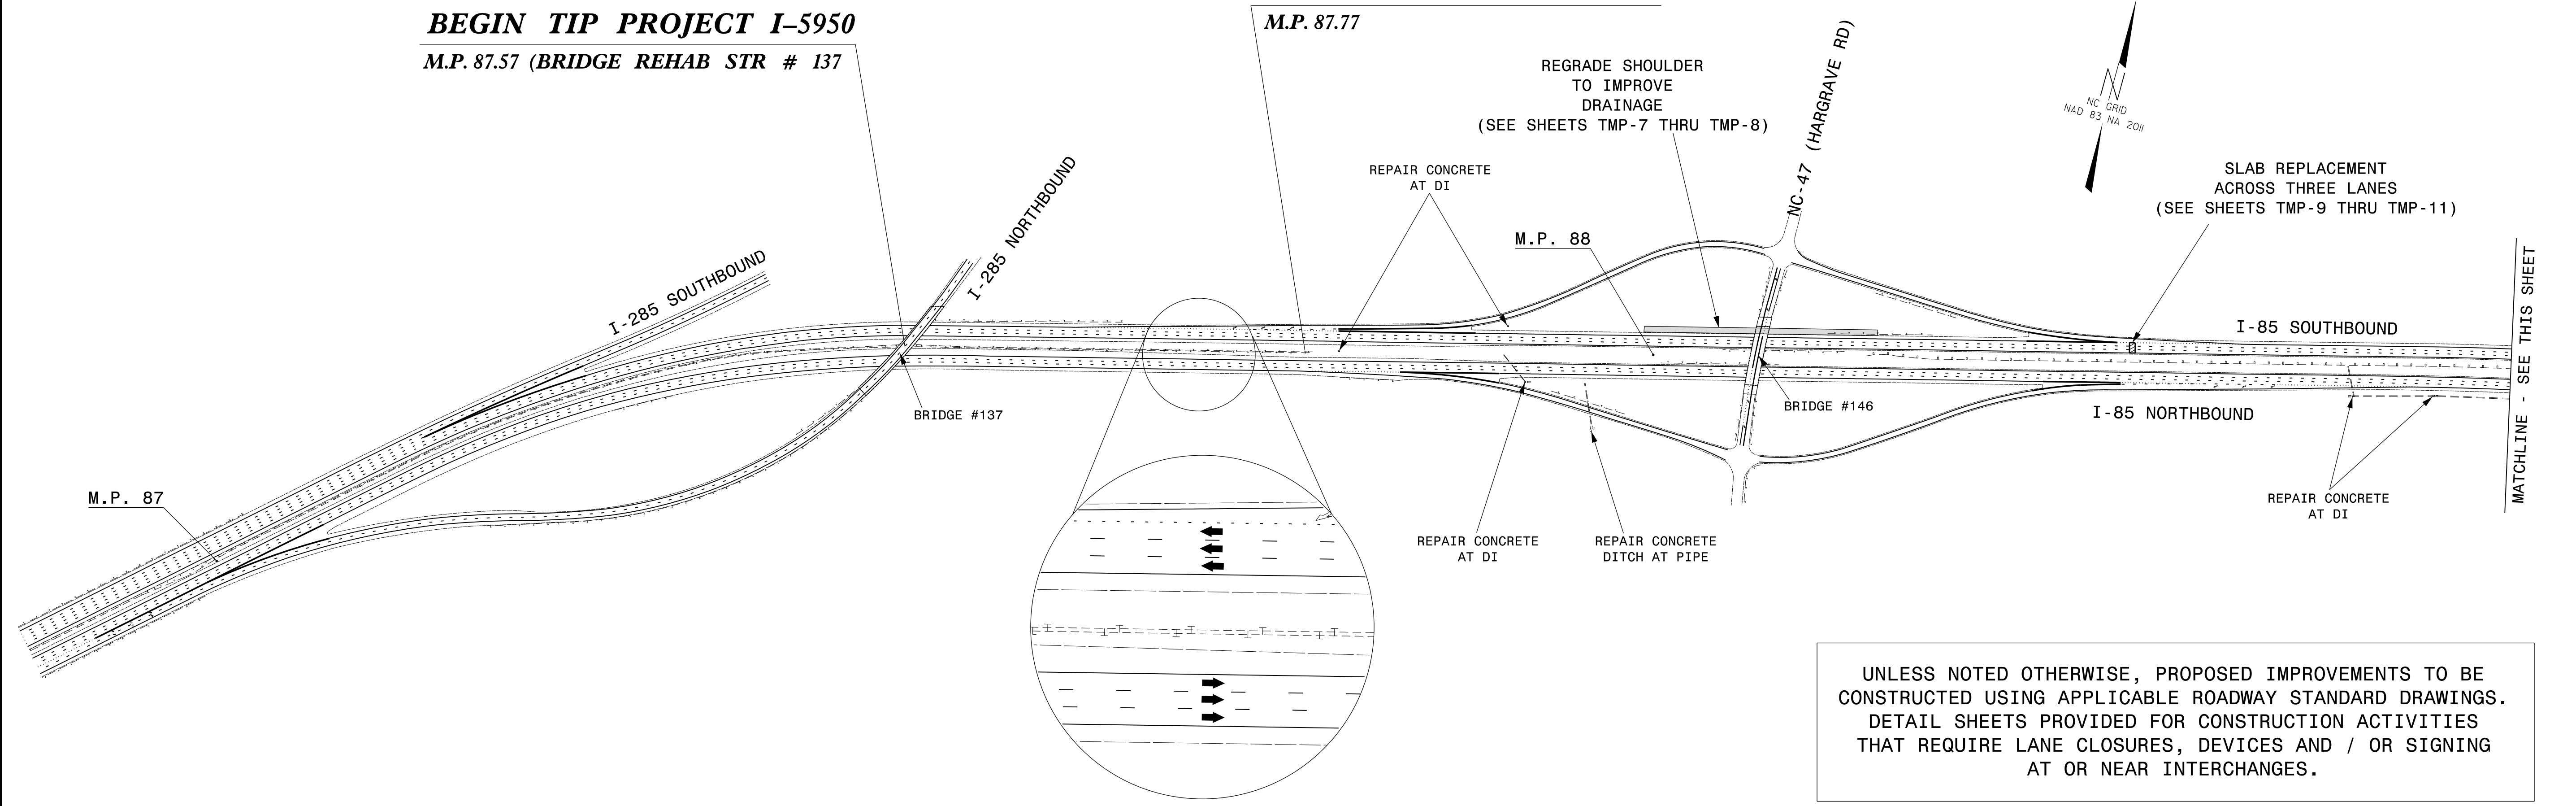

UNLESS NOTED OTHERWISE, PROPOSED IMPROVEMENTS TO BE CONSTRUCTED USING APPLICABLE ROADWAY STANDARD DRAWINGS. DETAIL SHEETS PROVIDED FOR CONSTRUCTION ACTIVITIES THAT REQUIRE LANE CLOSURES, DEVICES AND / OR SIGNING AT OR NEAR INTERCHANGES.

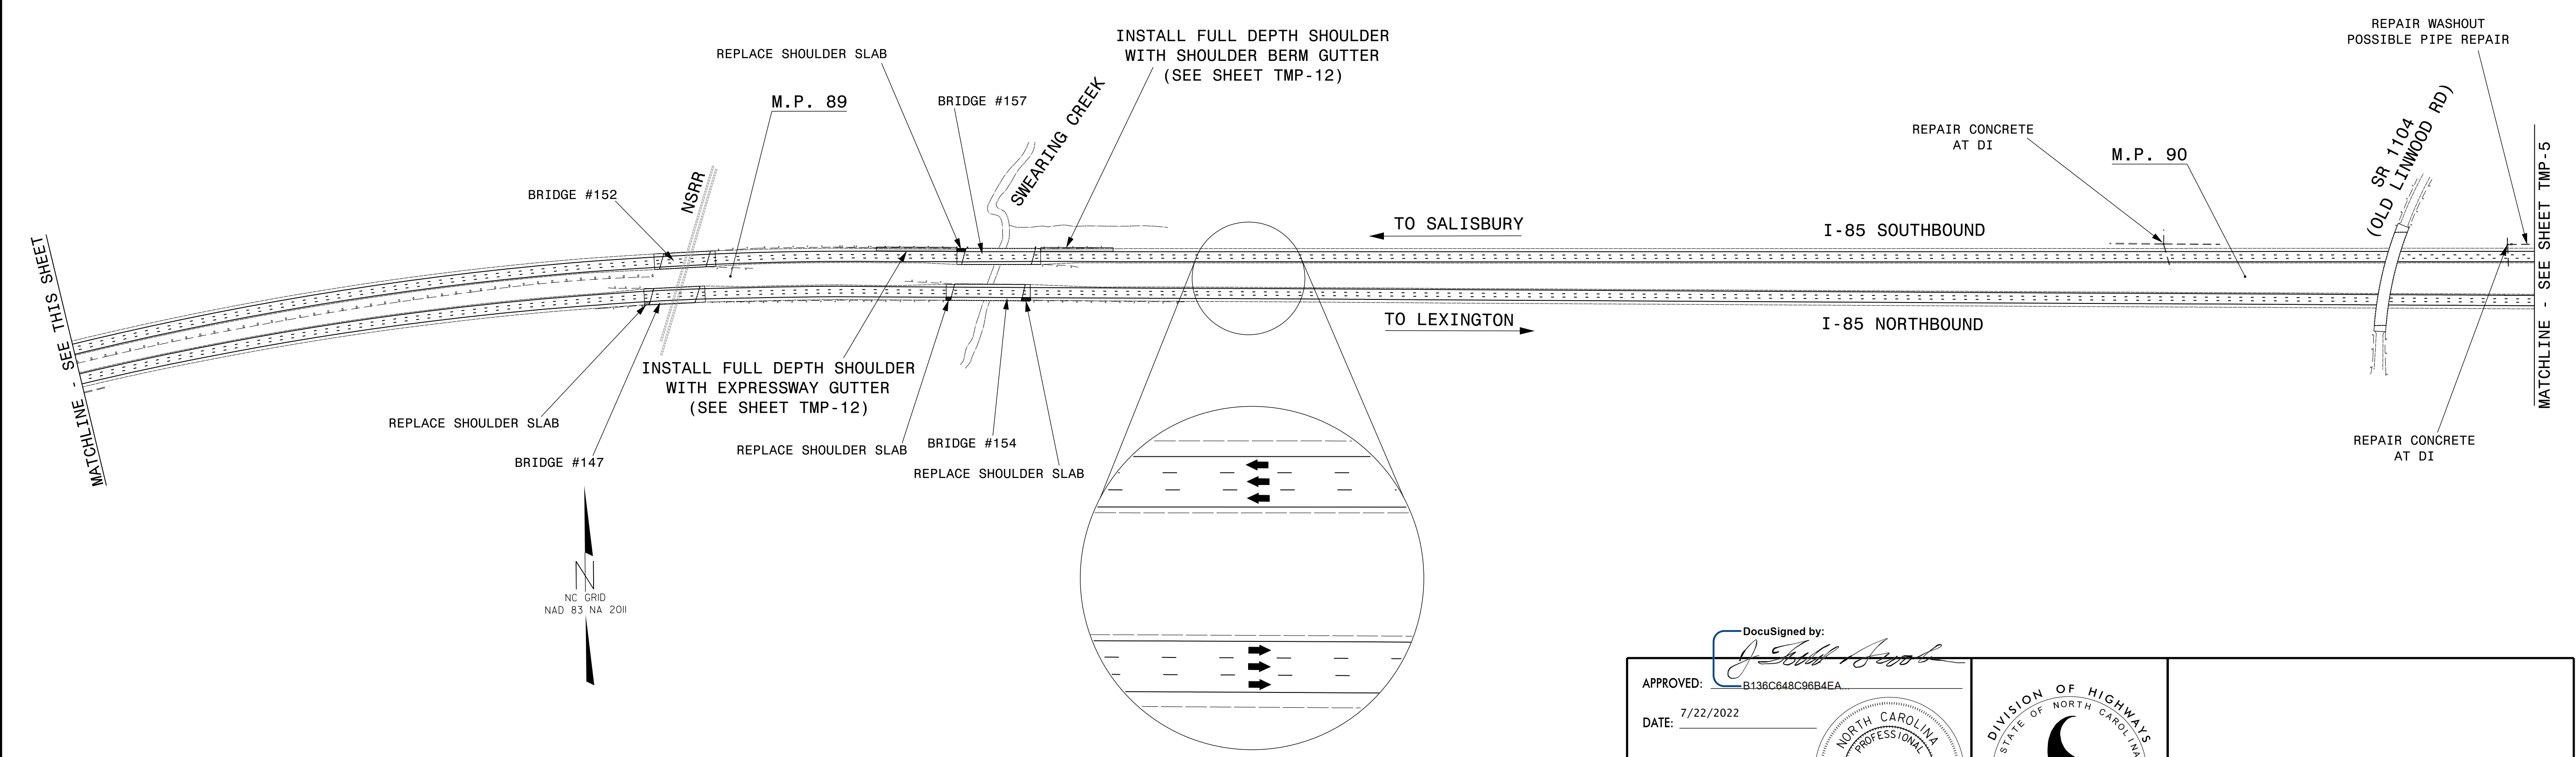

22-JUL-2022 07:23
P:\50152556\CAD\Civil\Plans\200_009_15950_TC_TCP_04.dgn
JWiles AT 890K8AV4




2610 WYCLIFF ROAD
SUITE 410
RALEIGH, NC 27607
PHONE: 919.881.9939
NC COA No. F-0929

DocuSigned by:
J. Todd Brooks

APPROVED: B136C648C96B4EA

DATE: 7/22/2022

SEAL

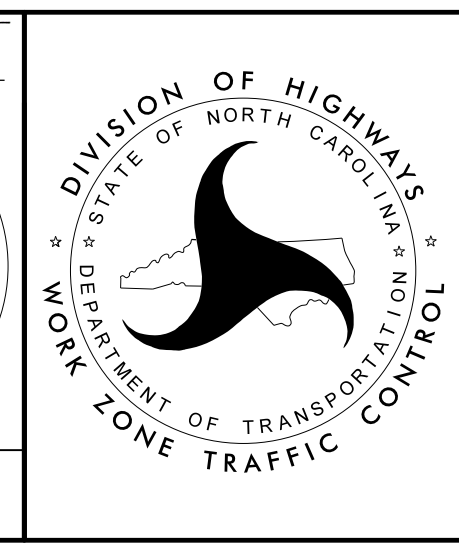

PROJECT OVERVIEW