


UNLESS NOTED OTHERWISE, PROPOSED IMPROVEMENTS TO BE CONSTRUCTED USING APPLICABLE ROADWAY STANDARD DRAWINGS. DETAIL SHEETS PROVIDED FOR CONSTRUCTION ACTIVITIES THAT REQUIRE LANE CLOSURES, DEVICES AND / OR SIGNING AT OR NEAR INTERCHANGES.

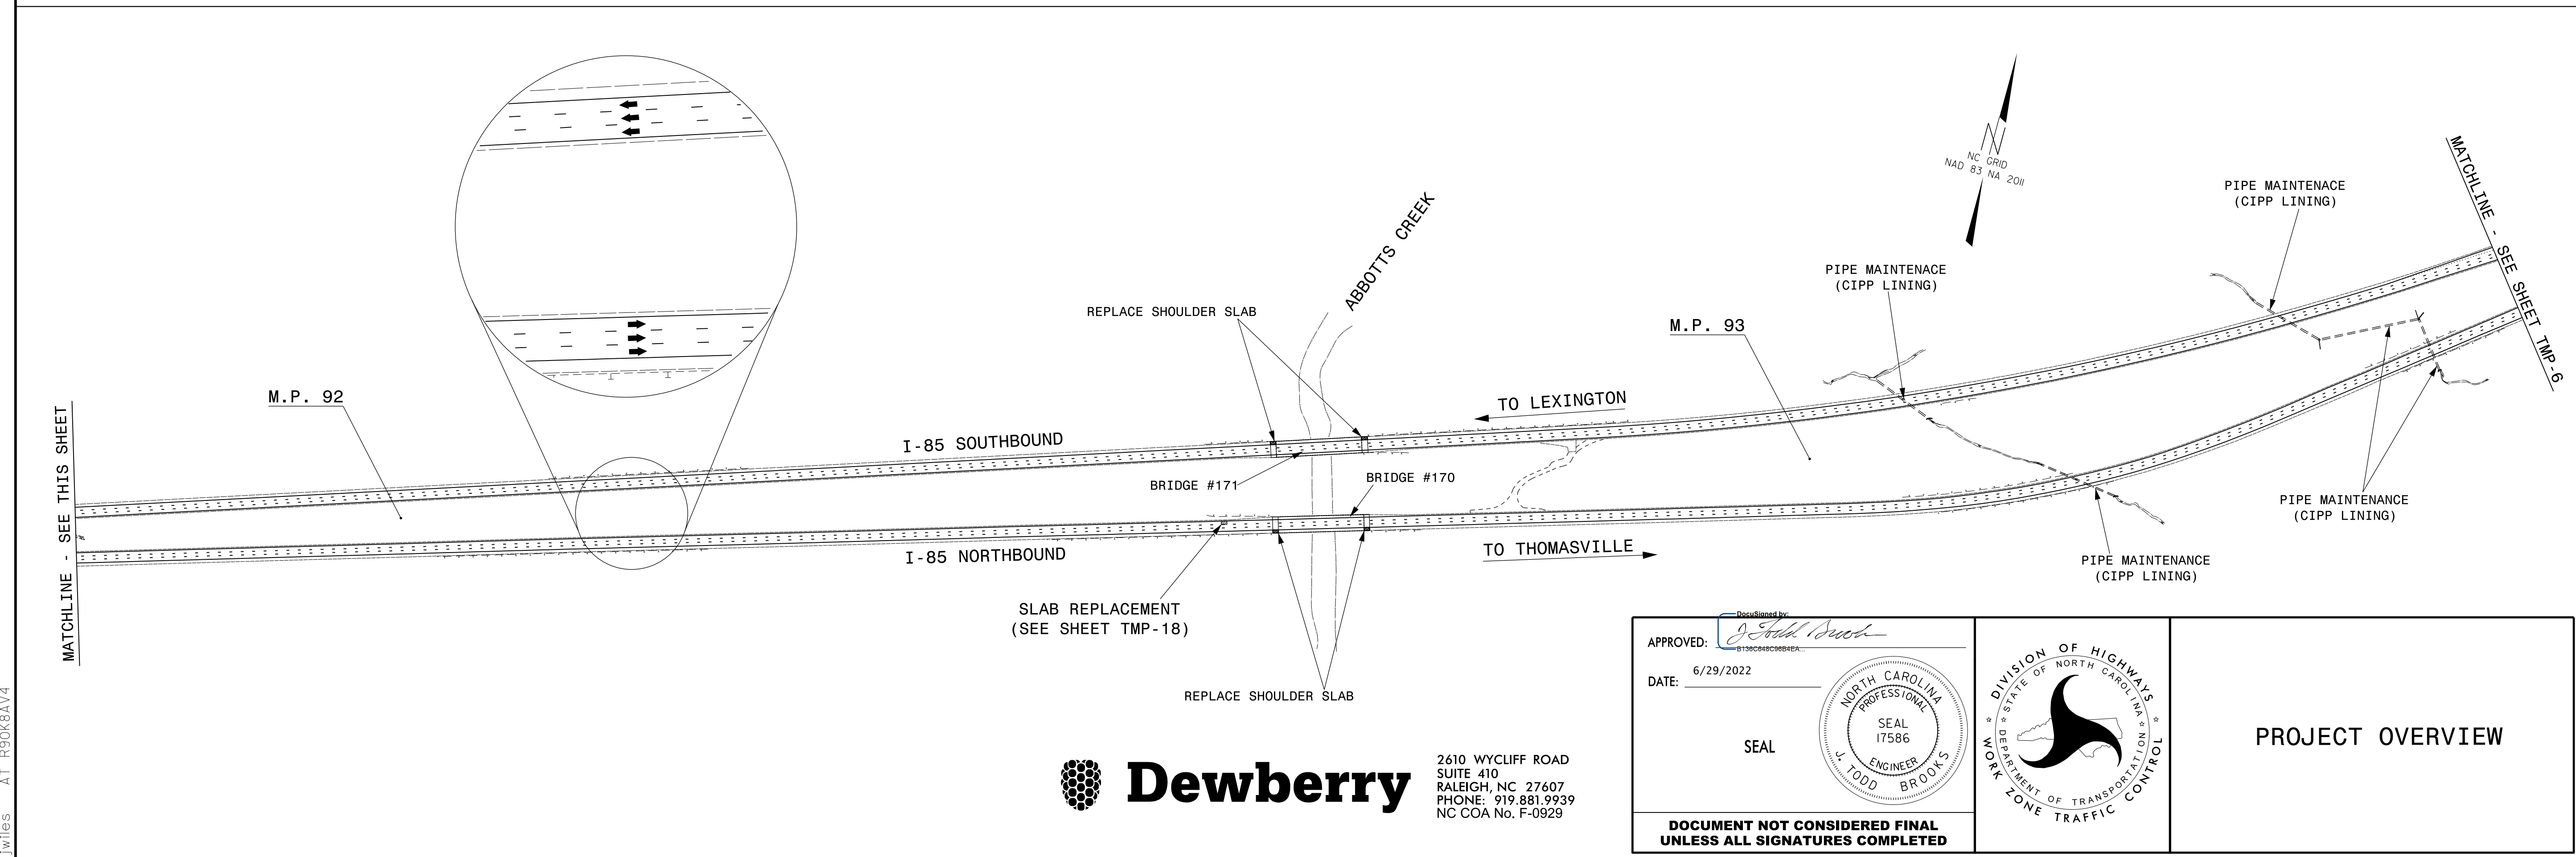

24-JUN-2022 11:26
 P:\50152536\CAD\CIVIL\Plans\200_010_15950_TC_TCP_05.dgn
 Jwiles AT 890K8AV4

2610 WYCLIFF ROAD
 SUITE 410
 RALEIGH, NC 27607
 PHONE: 919.881.9939
 NC COA No. F-0929

APPROVED: *[Signature]*

DATE: 6/29/2022

SEAL

DOCUMENT NOT CONSIDERED FINAL UNLESS ALL SIGNATURES COMPLETED

DIVISION OF HIGHWAYS
 STATE OF NORTH CAROLINA
 DEPARTMENT OF TRANSPORTATION
 WORK ZONE TRAFFIC CONTROL

PROJECT OVERVIEW