



PROJ. REFERENCE NO.	SHEET NO.
I-5950	TMP-6

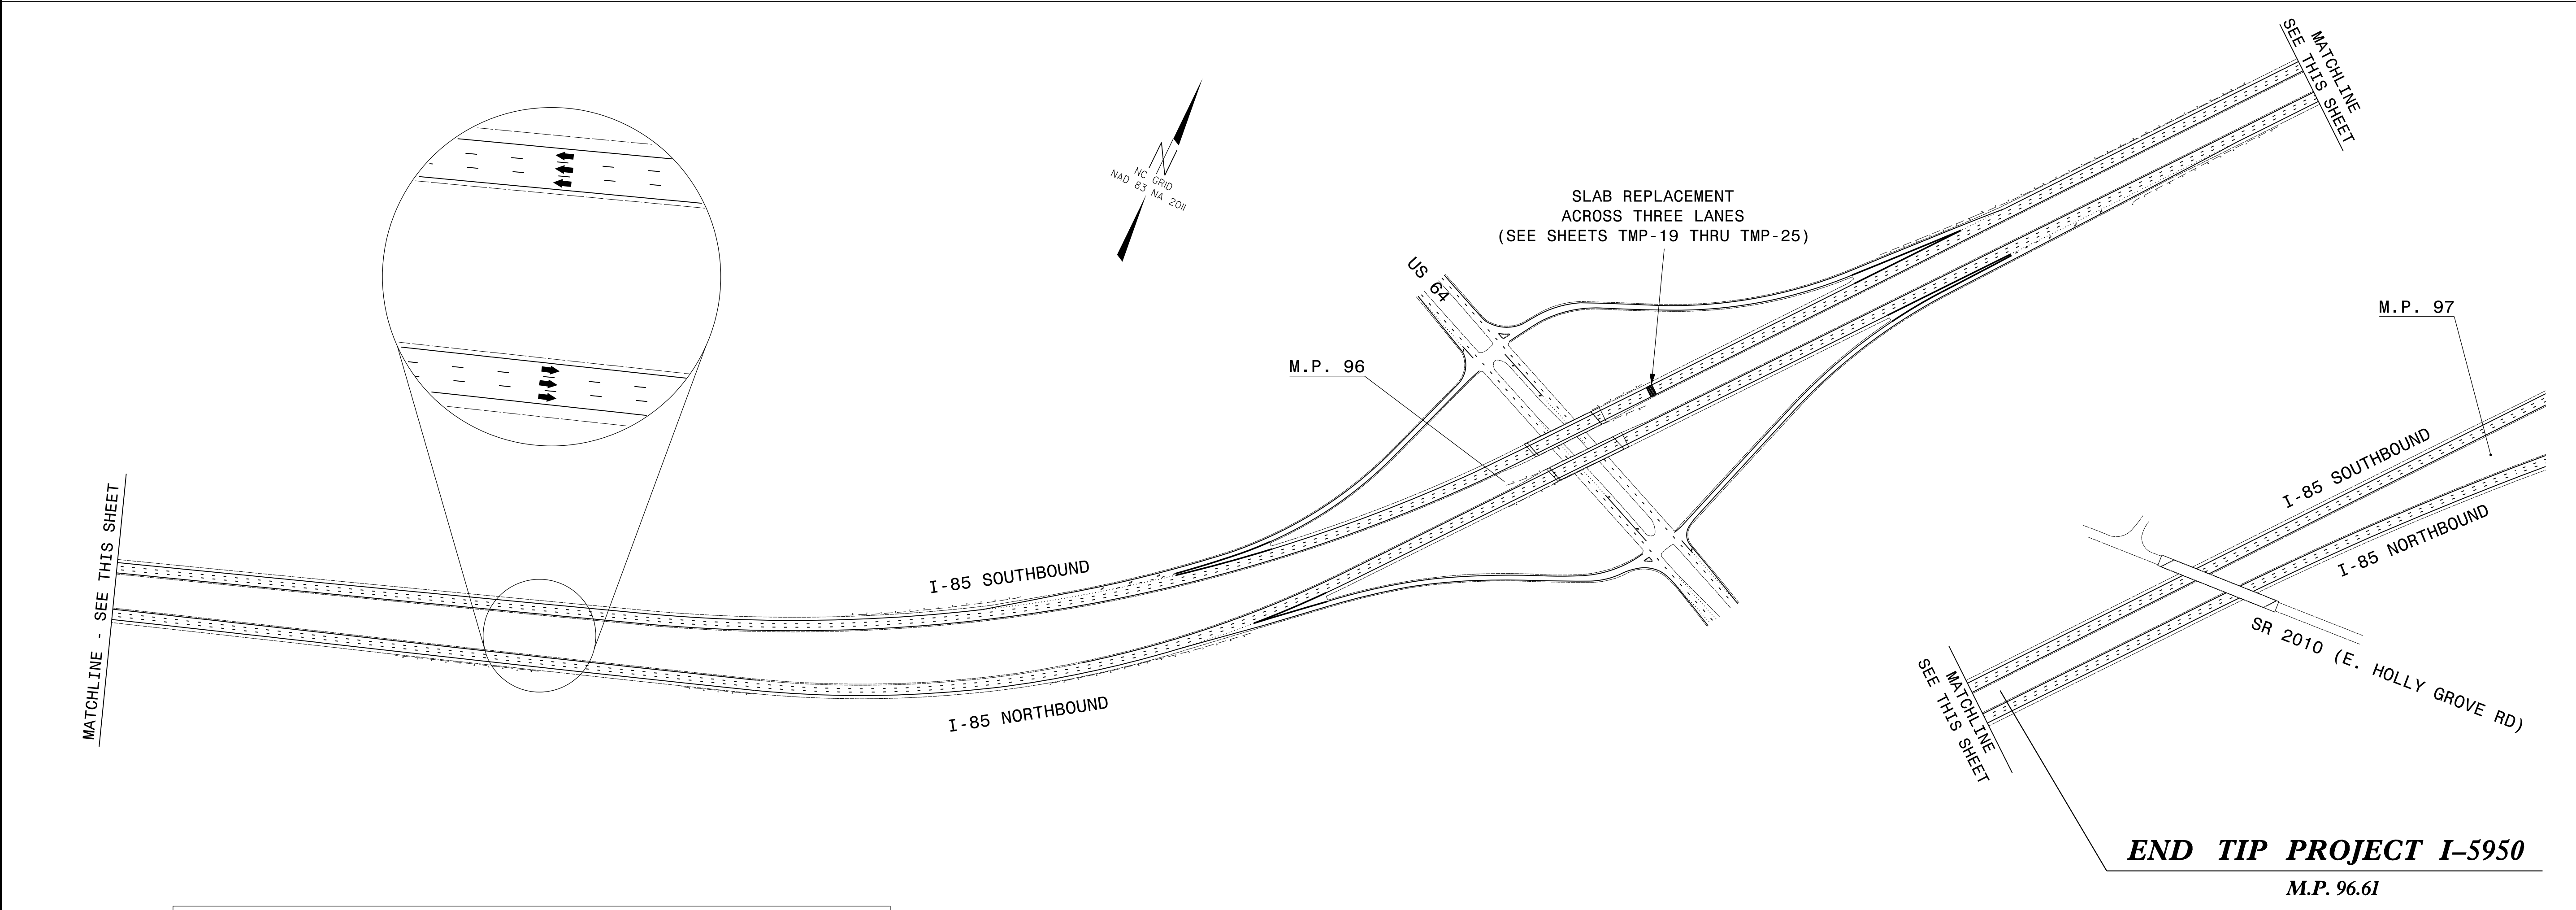

END TIP PROJECT I-5950
M.P. 96.61

UNLESS NOTED OTHERWISE, PROPOSED IMPROVEMENTS TO BE CONSTRUCTED USING APPLICABLE ROADWAY STANDARD DRAWINGS. DETAIL SHEETS PROVIDED FOR CONSTRUCTION ACTIVITIES THAT REQUIRE LANE CLOSURES, DEVICES AND / OR SIGNING AT OR NEAR INTERCHANGES.

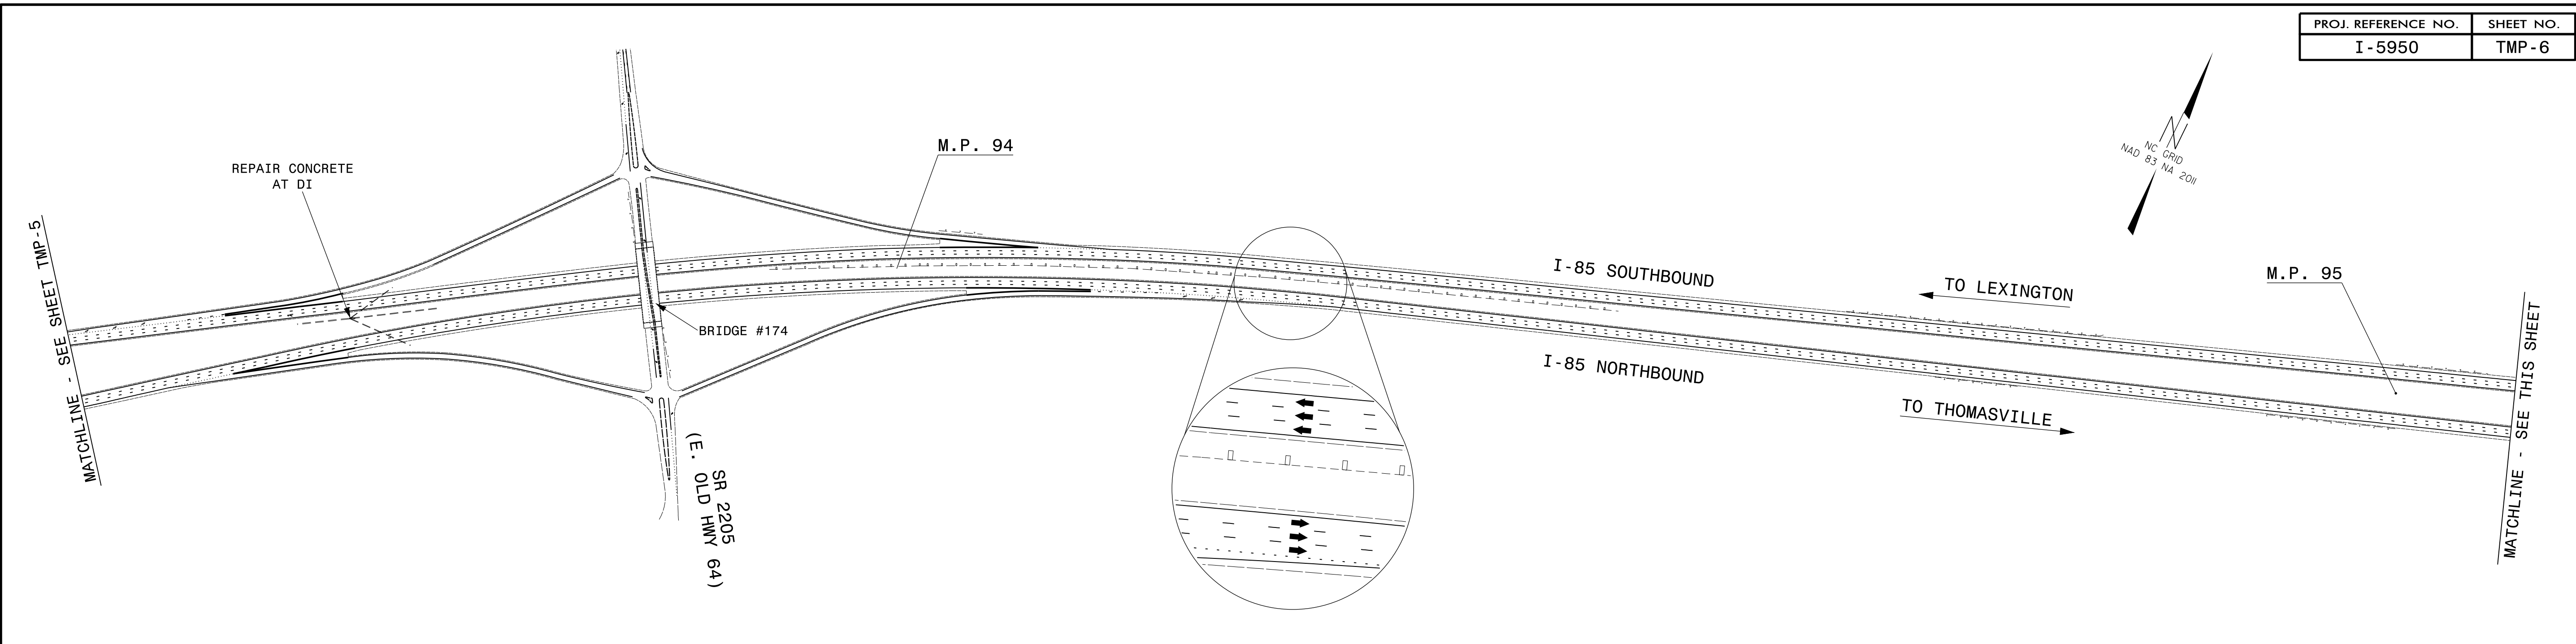


2610 WYCLIFF ROAD
SUITE 410
RALEIGH, NC 27607
PHONE: 919.881.9939
NC COA No. F-0929

APPROVED: *[Signature]*
DATE: 6/29/2022

SEAL

NORTH CAROLINA PROFESSIONAL ENGINEER
SEAL 17586
J. TODD BROOKS

DOCUMENT NOT CONSIDERED FINAL UNLESS ALL SIGNATURES COMPLETED

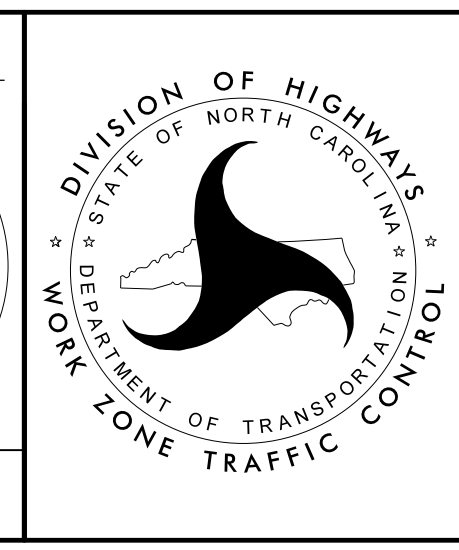

PROJECT OVERVIEW

24-JUN-2022 11:26
P:\50152536\CAD\CIVIL\Plans\200_OIL\I5950_TC_TCP_06.dgn
JWiles AT 890K8AV4