

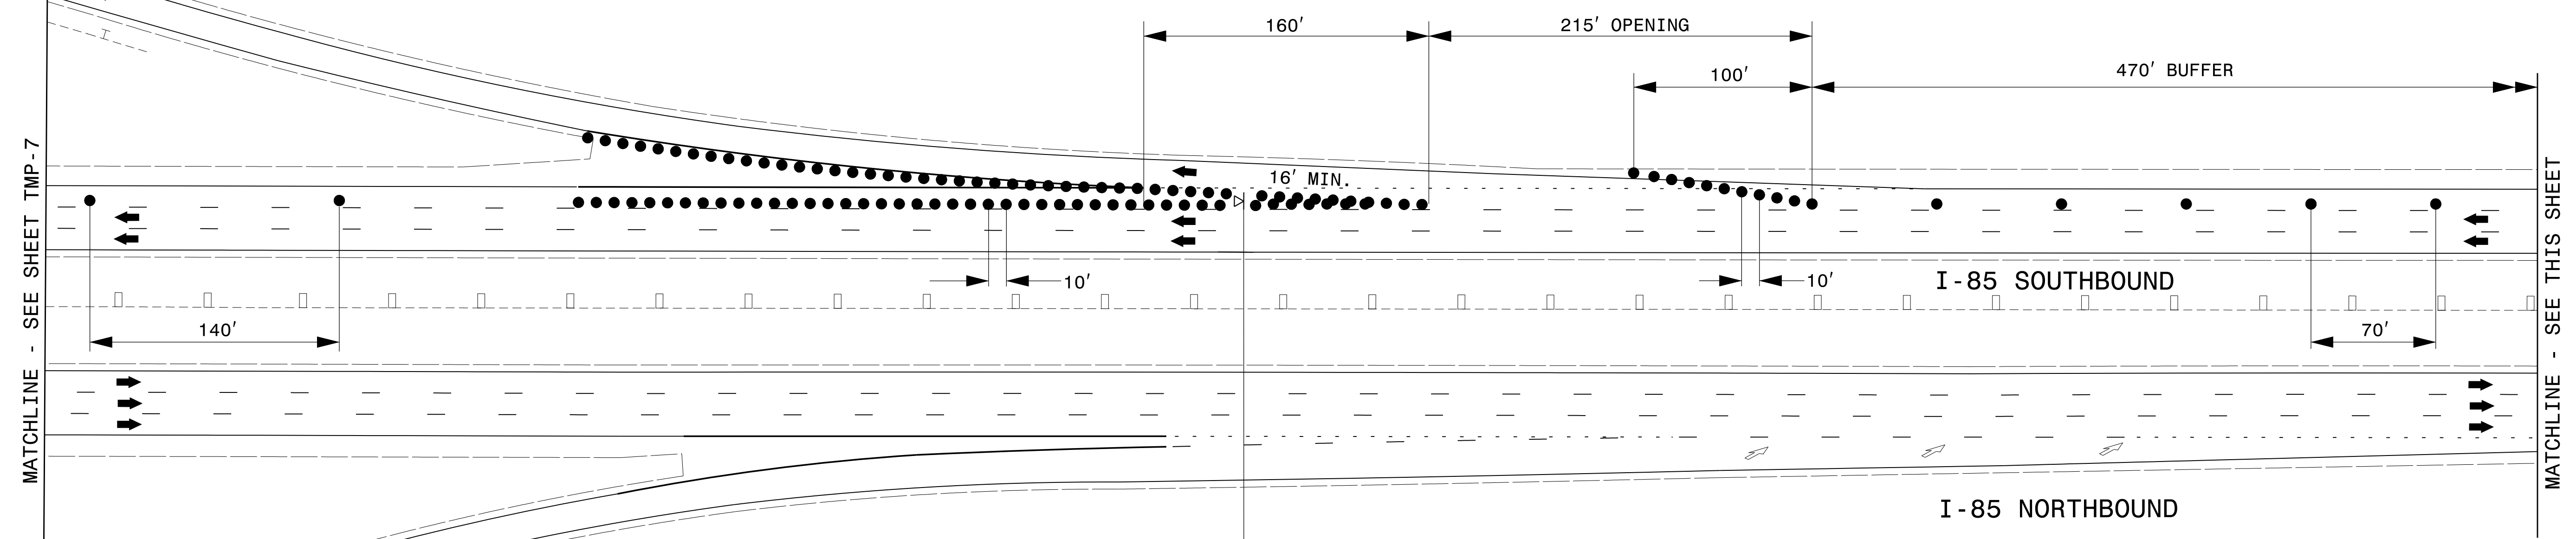
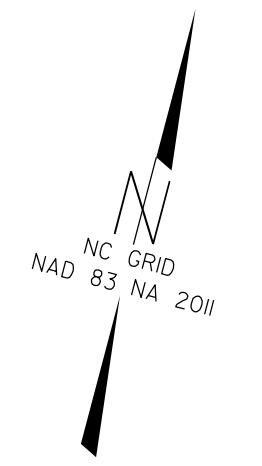


ALL PAVEMENT MARKINGS ARE EXISTING UNLESS OTHERWISE NOTED

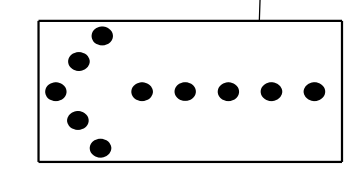


SEE RSD 1101.02, SHEET 4 OF 14, FOR LANE CLOSURE SIGNING AND DEVICES

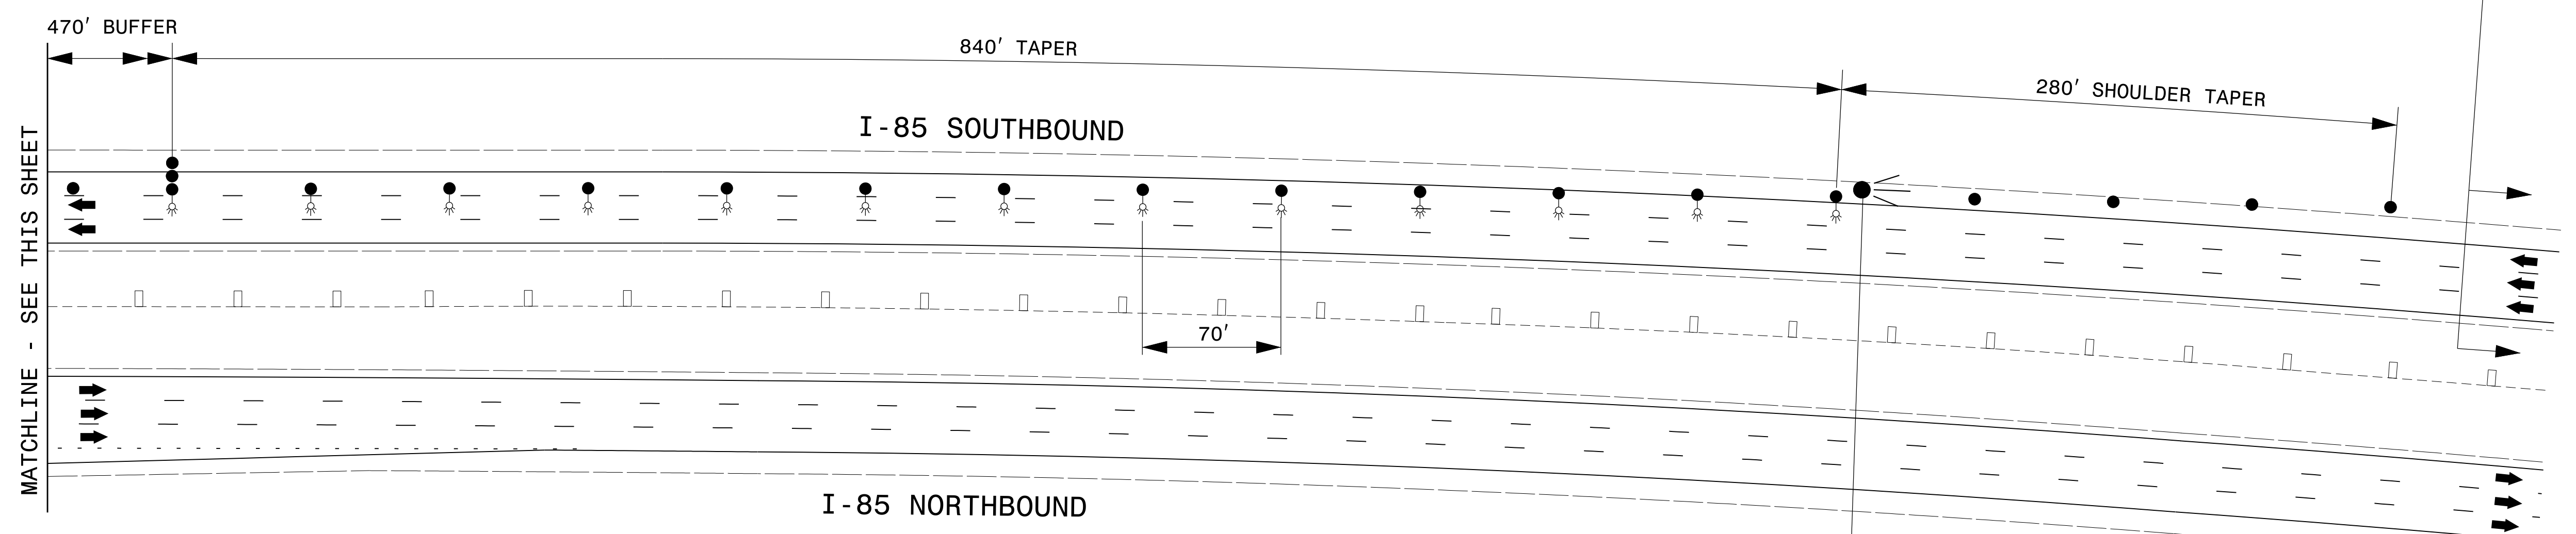


24-JUN-2022 11:26
P:\50152556\CAD\CIVIL\Plans\200_013_15950_TC_TCP_08.dgn
JWiles AT 890K8AV4




2610 WYCLIFF ROAD
SUITE 410
RALEIGH, NC 27607
PHONE: 919.881.9939
NC COA No. F-0929

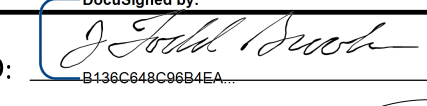APPROVED: 
DATE: 6/29/2022

SEAL

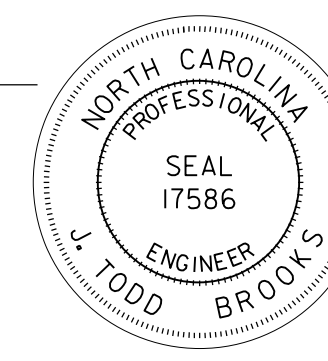

DOCUMENT NOT CONSIDERED FINAL UNLESS ALL SIGNATURES COMPLETED

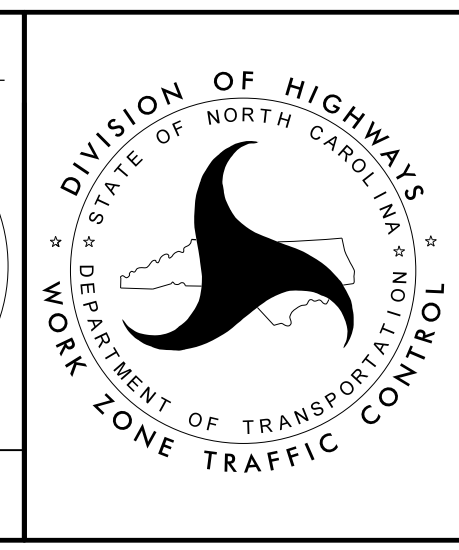

OVERNIGHT LANE CLOSURE FOR RREGRAVING I-85 SB SHOULDER AT NC 47