

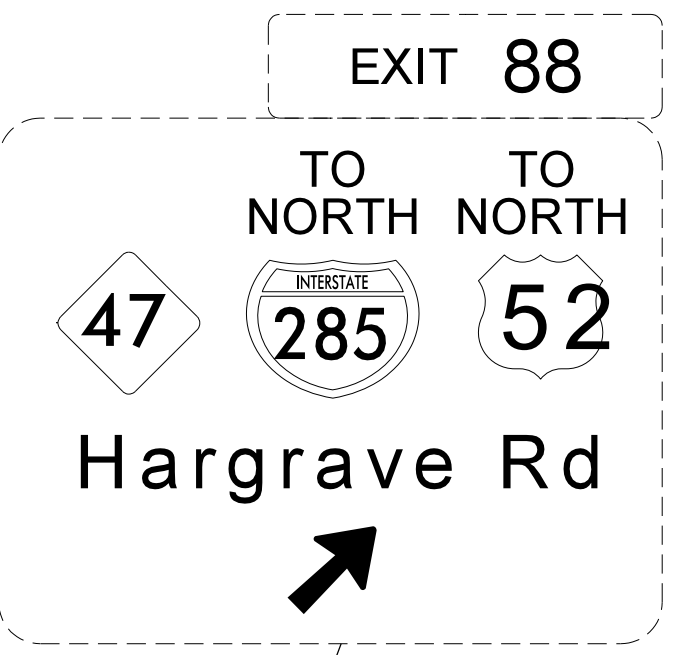


SEE SHEET TMP-26 FOR DETOUR ROUTE

EXIT 88 ↗

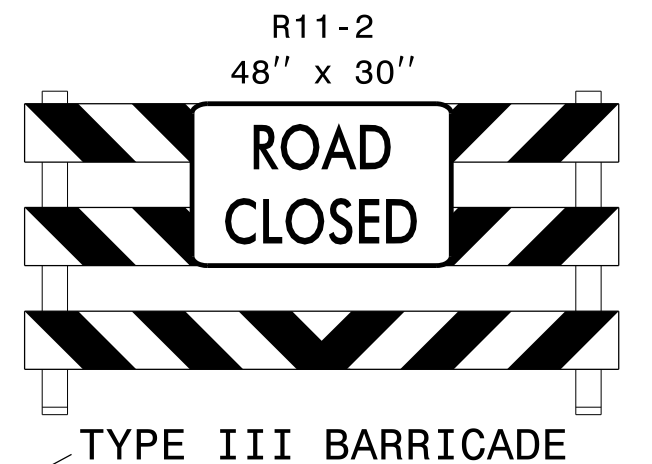


ALL PAVEMENT MARKINGS ARE EXISTING UNLESS OTHERWISE NOTED

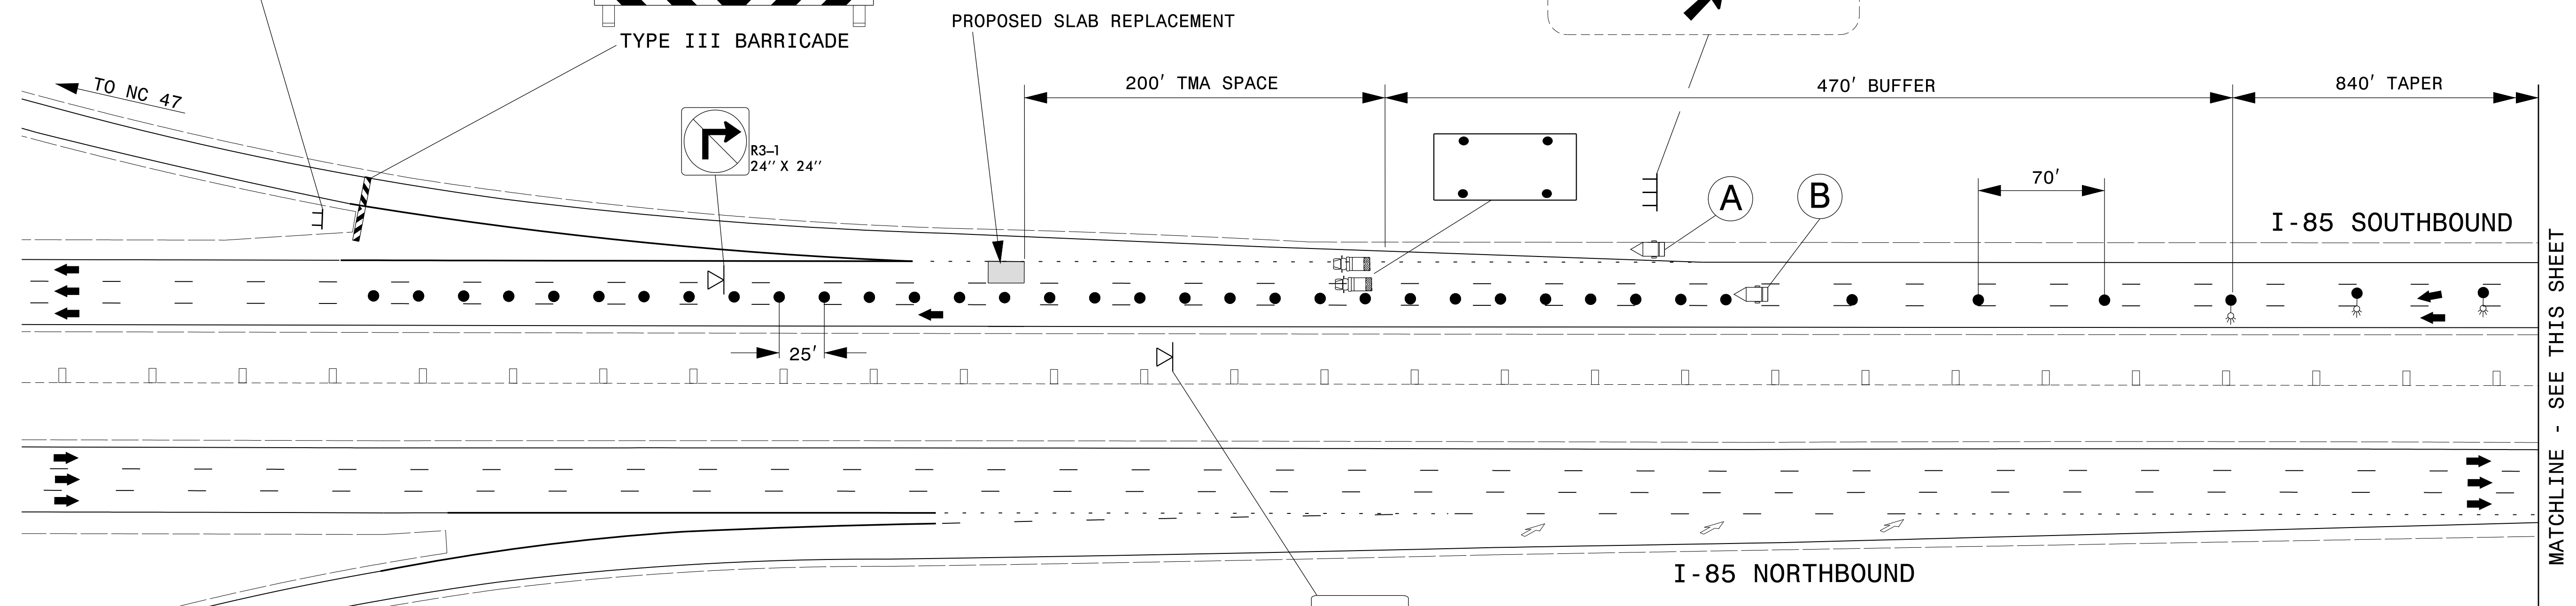

MATCHLINE - SEE THIS SHEET

MATCHLINE - SEE THIS SHEET

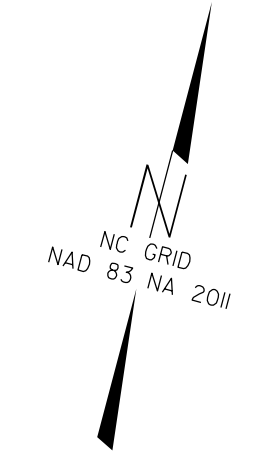

A

MESSAGE NO. 1	MESSAGE NO. 2
EXIT 88 CLOSED OVERNITE	DETOUR VIA EXIT 91

CHANGEABLE MESSAGE SIGN
CMS POSITION AND MESSAGE PRIOR TO CLOSURE

B

MESSAGE NO. 1	MESSAGE NO. 2
EXIT 88 RAMP CLOSED	DO NOT EXIT

CHANGEABLE MESSAGE SIGN
CMS POSITION AND MESSAGE DURING CLOSURE



2610 WYCLIFF ROAD
SUITE 410
RALEIGH, NC 27607
PHONE: 919.881.9939
NC COA No. F-0929


DocuSigned by:
J. Todd Brooks

APPROVED: B136C648C96B4EA...
DATE: 7/22/2022

SEAL

SEAL
NORTH CAROLINA PROFESSIONAL ENGINEER
J. TODD BROOKS
17586

DOCUMENT NOT CONSIDERED FINAL UNLESS ALL SIGNATURES COMPLETED

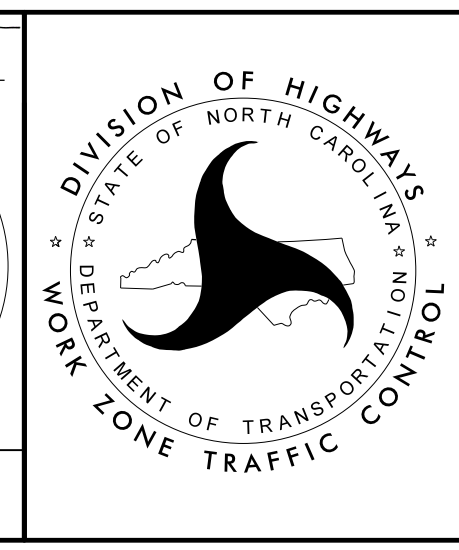

OVERNIGHT LANE CLOSURES FOR SLAB REPLACEMENT NEAR M.P. 88.31

22-JUL-2022 07:23
 P:\50152556\CAD\Civil\Plans\200_04_15950_TC_TCP_09.dgn
 AT B90K8AV4