
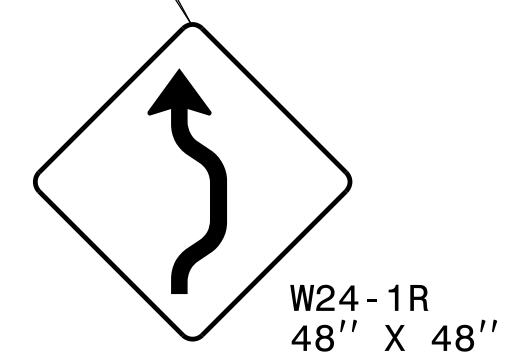
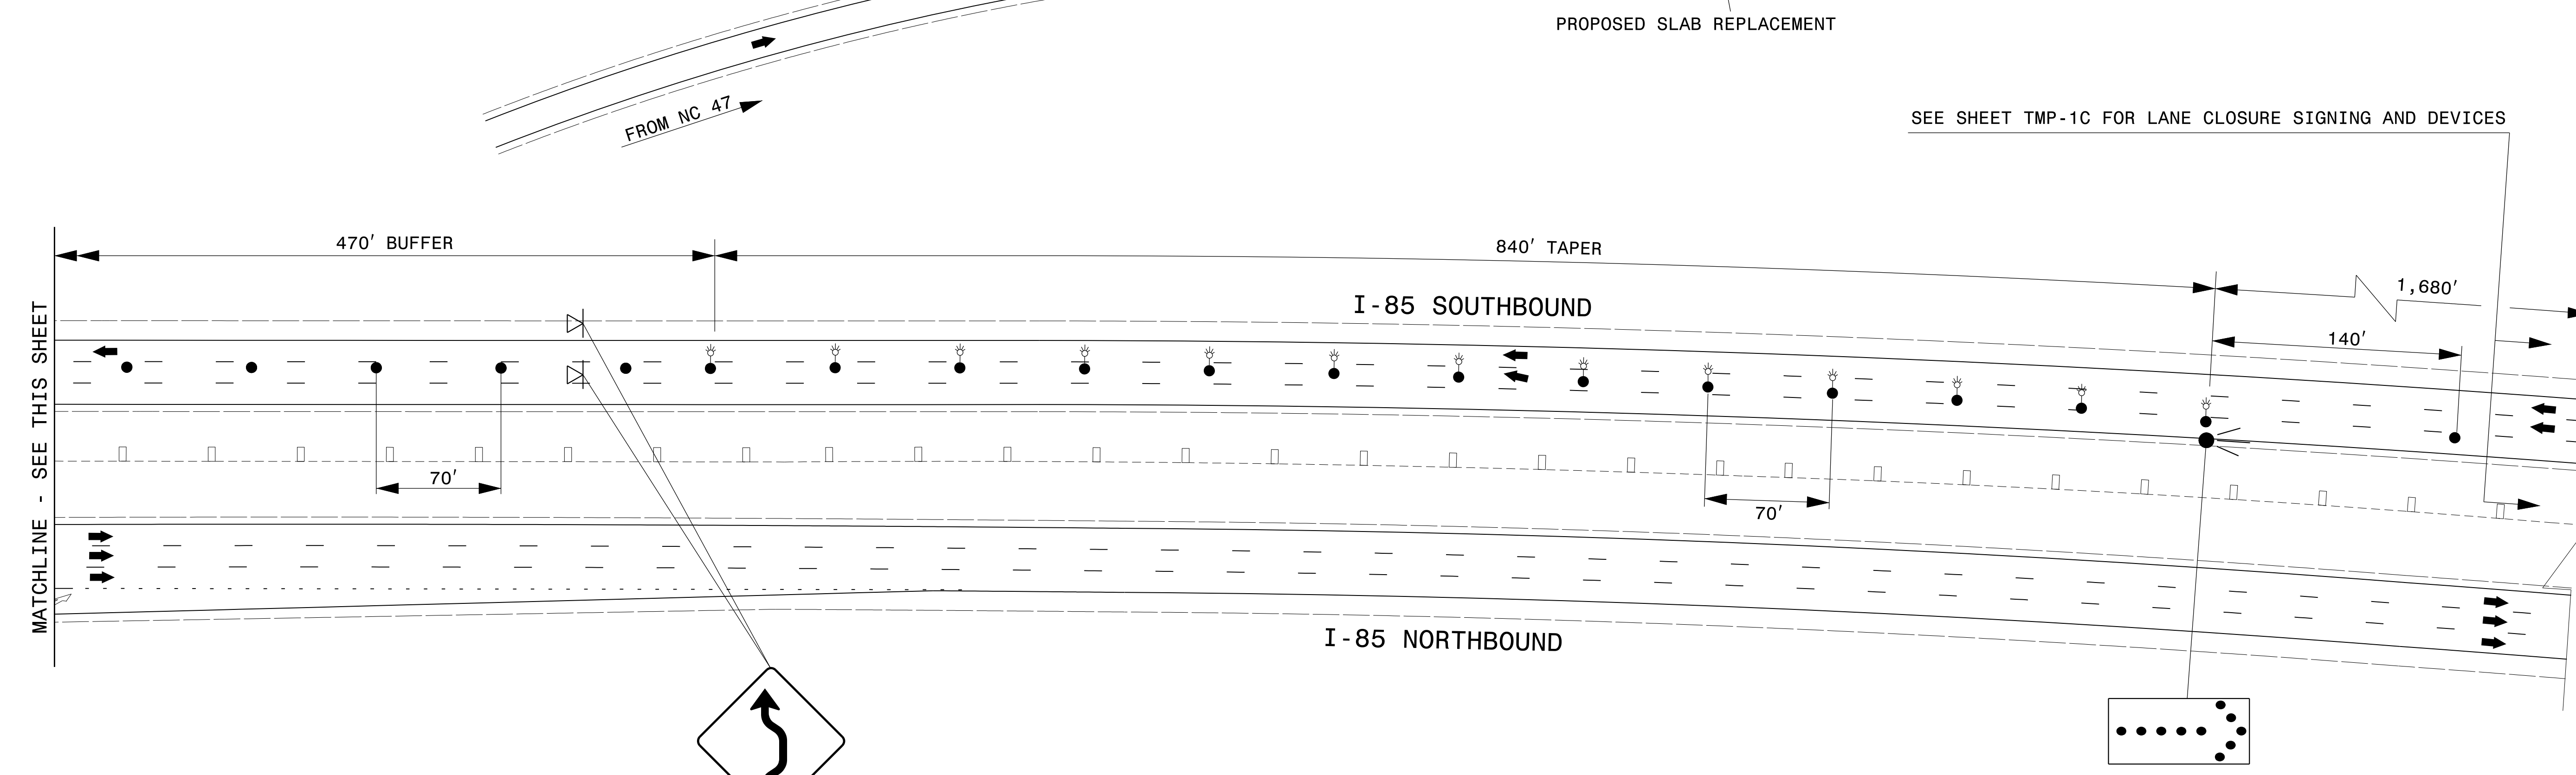
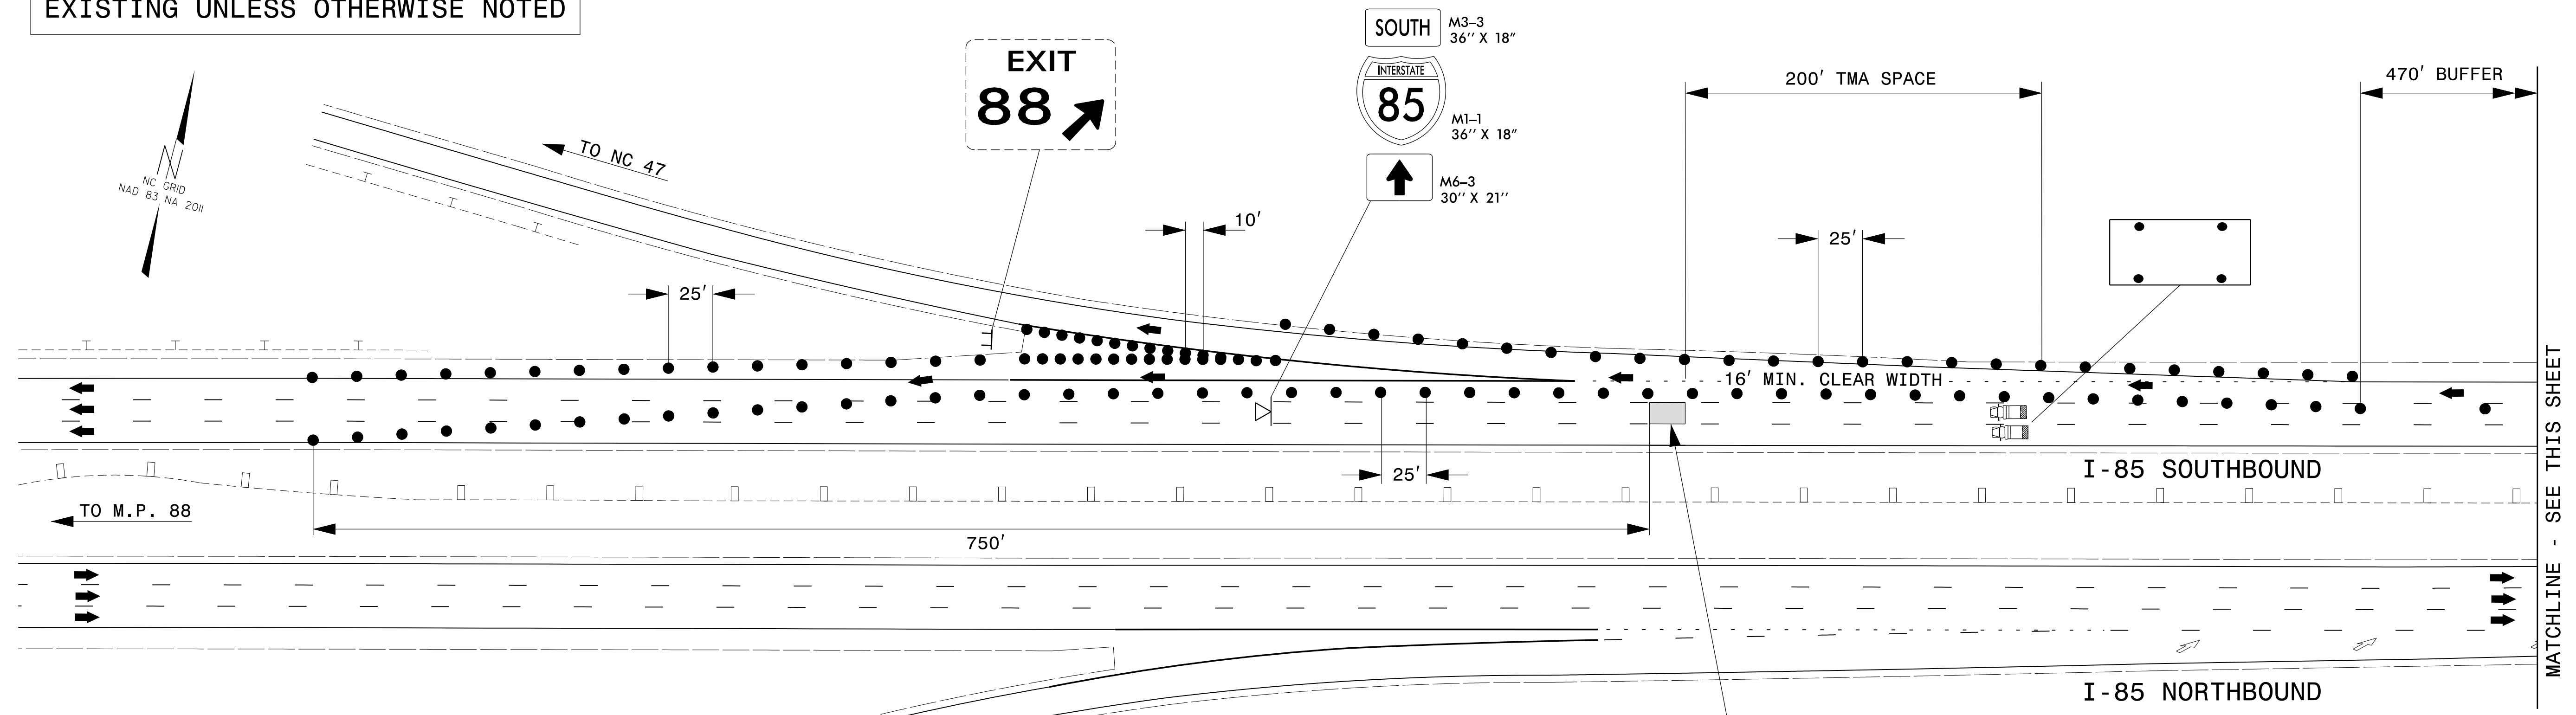


ALL PAVEMENT MARKINGS ARE EXISTING UNLESS OTHERWISE NOTED

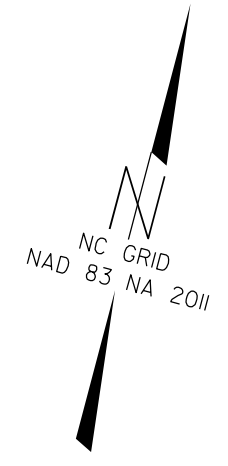

W24-1R 48" X 48" PLACE JUST INSIDE OF SINGLE-LANE BUFFER ZONE

SEE SHEET TMP-1C FOR LANE CLOSURE SIGNING AND DEVICES

22-JUL-2022 07:23 P:\50152556\CAD\Civil\Plans\200_015_15950_TC_TCP 10.dgn
JWiles AT 890K8AV4



2610 WYCLIFF ROAD
SUITE 410
RALEIGH, NC 27607
PHONE: 919.881.9939
NC COA No. F-0929


DocuSigned by: *J. Todd Brooks*

APPROVED: B136C648C96B4EA

DATE: 7/22/2022

SEAL

DOCUMENT NOT CONSIDERED FINAL UNLESS ALL SIGNATURES COMPLETED

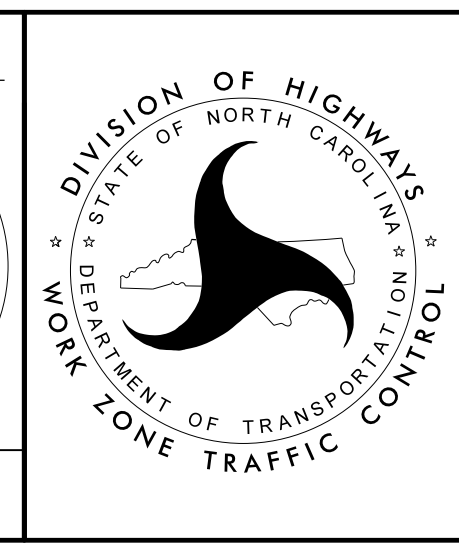

OVERNIGHT LANE CLOSURES FOR SLAB REPLACEMENT NEAR M.P. 88.31