

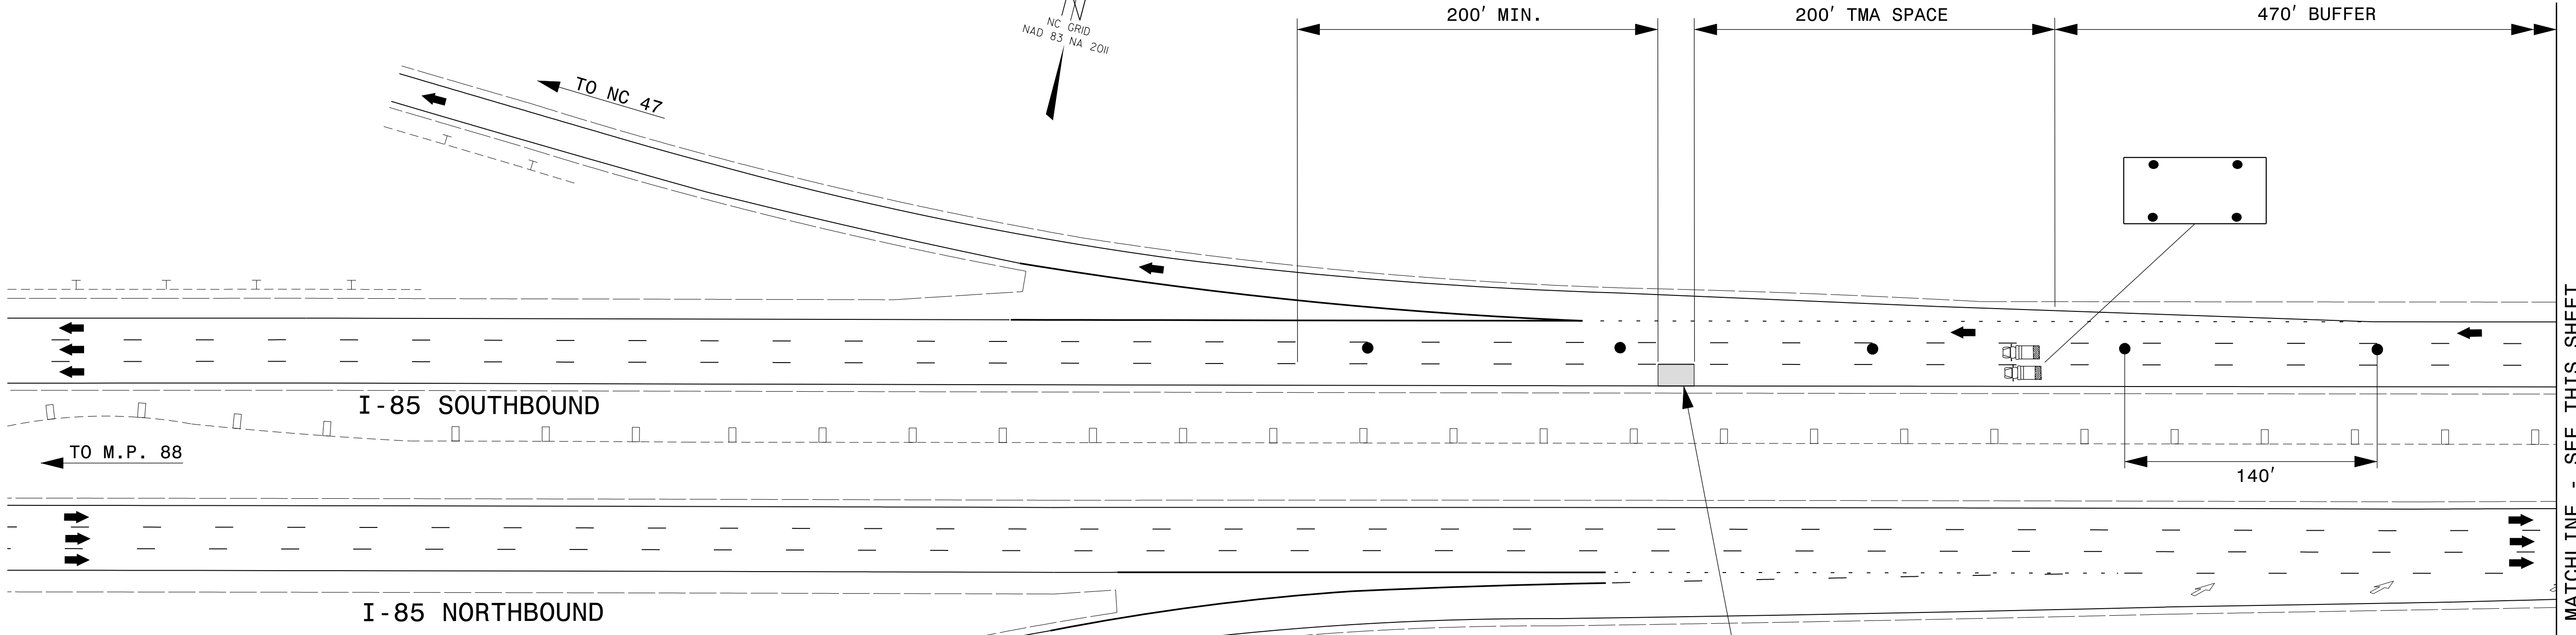


ALL PAVEMENT MARKINGS ARE EXISTING UNLESS OTHERWISE NOTED

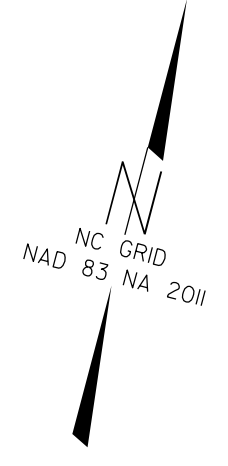

MATCHLINE - SEE THIS SHEET

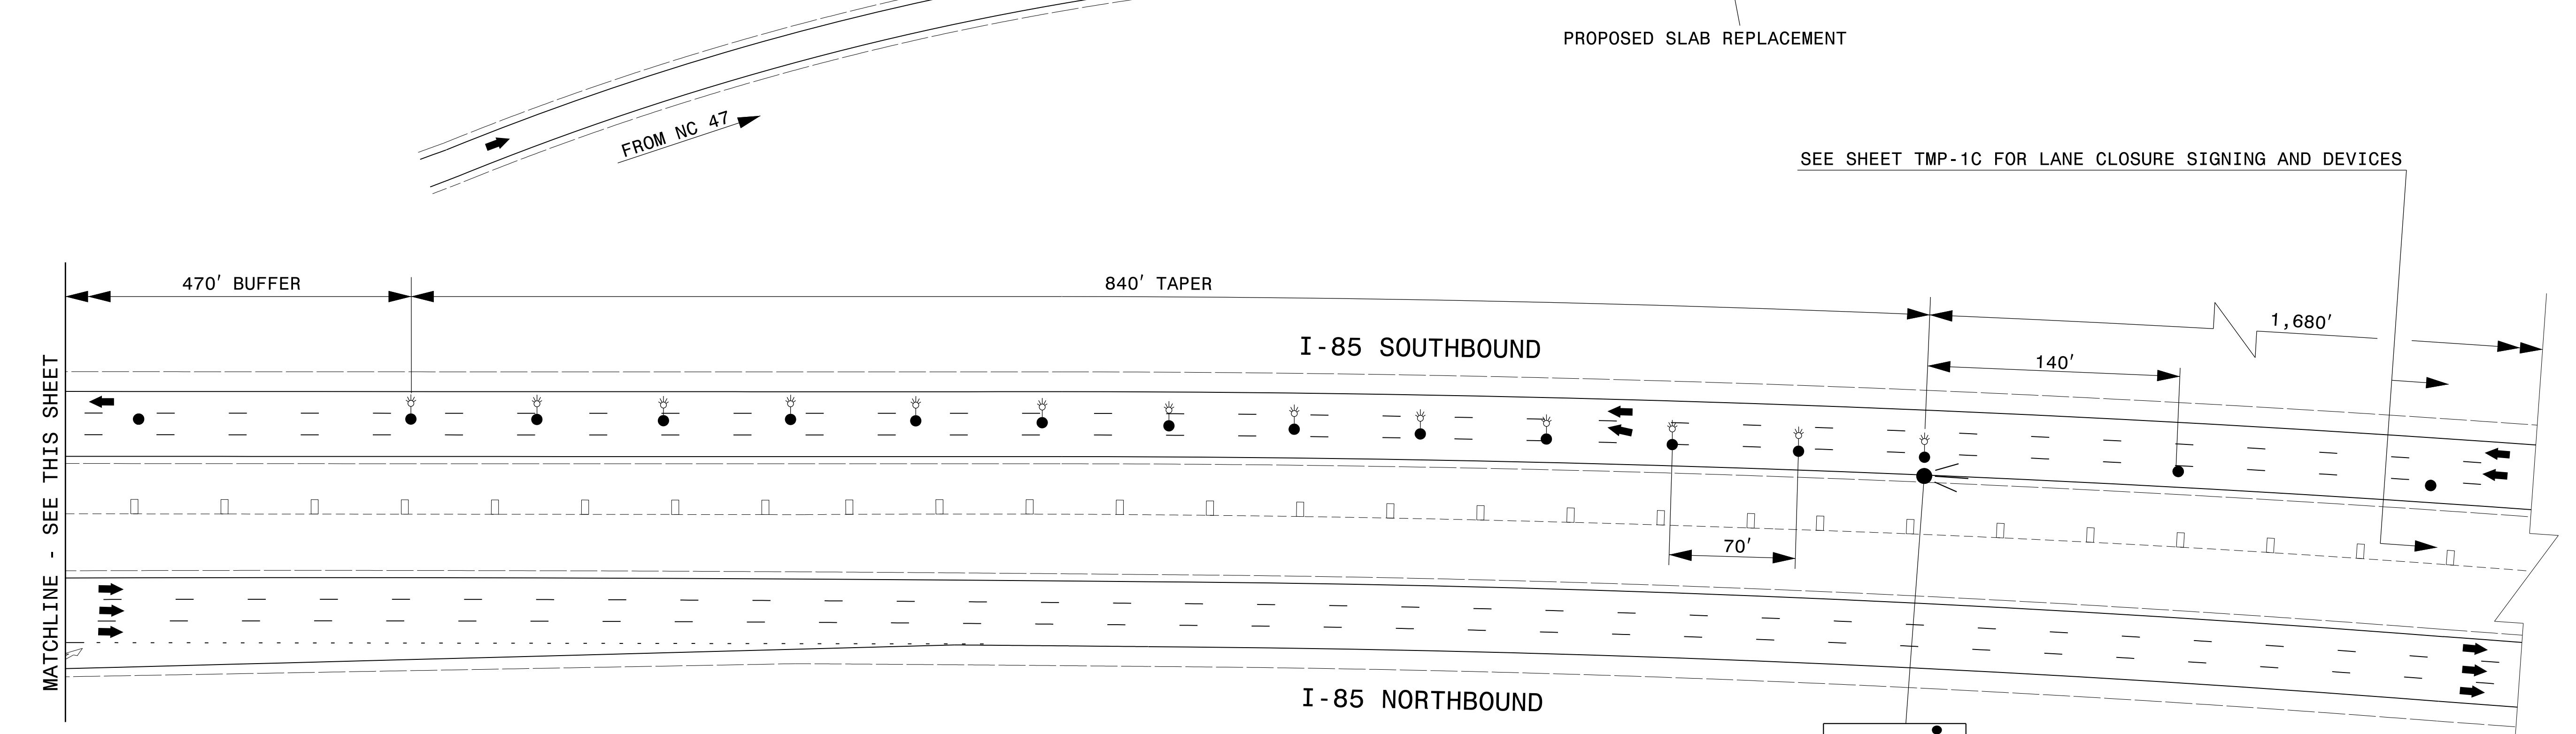

MATCHLINE - SEE THIS SHEET

22-JUL-2022 07:23
P:\50152556\CAD\Civil\Plans\200_016_15950_TC_TCP_IL.dgn
JWiles AT 890K8AV4




2610 WYCLIFF ROAD
SUITE 410
RALEIGH, NC 27607
PHONE: 919.881.9939
NC COA No. F-0929

DocuSigned by:
J. Todd Brooks

APPROVED: B136C648C96B4EA
DATE: 7/22/2022

SEAL

DOCUMENT NOT CONSIDERED FINAL UNLESS ALL SIGNATURES COMPLETED

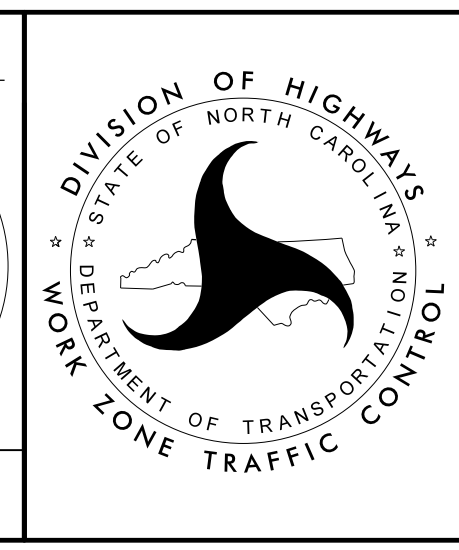

OVERNIGHT LANE CLOSURES FOR SLAB REPLACEMENT NEAR M.P. 88.31