

END ROAD WORK
G20-2 A
48" X 24"

ROAD WORK AHEAD
W20-1
48" X 48"

CONTRACTOR WILL HAVE TO WORK RIGHT UP TO THE LANE LINE. MAINTAIN A 10' MINIMUM LANE WIDTH WHEN SKINNY DRUMS ARE PLACED JUST INSIDE THE ADJACENT TRAVEL LANE.

ROAD WORK AHEAD
W20-1
48" X 48"

ALL PAVEMENT MARKINGS ARE EXISTING UNLESS OTHERWISE NOTED




2610 WYCLIFF ROAD
SUITE 410
RALEIGH, NC 27607
PHONE: 919.881.9939
NC COA No. F-0929

APPROVED: *[Signature]*
DATE: 6/29/2022

SEAL

NORTH CAROLINA PROFESSIONAL ENGINEER
SEAL 17586
I. TODD BROOKS

DOCUMENT NOT CONSIDERED FINAL UNLESS ALL SIGNATURES COMPLETED

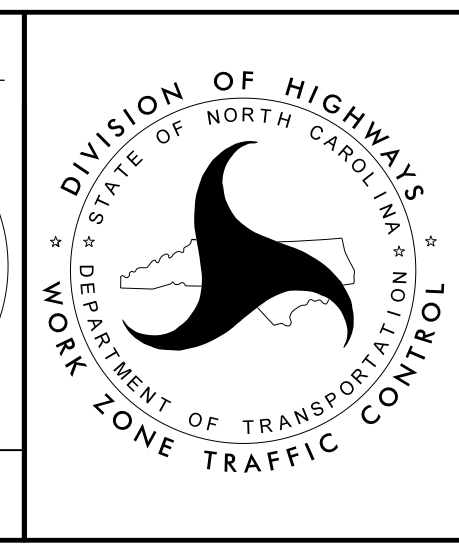

NC 8 SOUTHBOUND RIGHT LANE CLOSURE

24-JUN-2022 11:27
P:\50152556\CAD\CIVIL\Plans\200_018_15950_TC_TCP 13.dgn
JWiles AT 590K8AV4

MATCHLINE - SEE SHEET TMP-13A