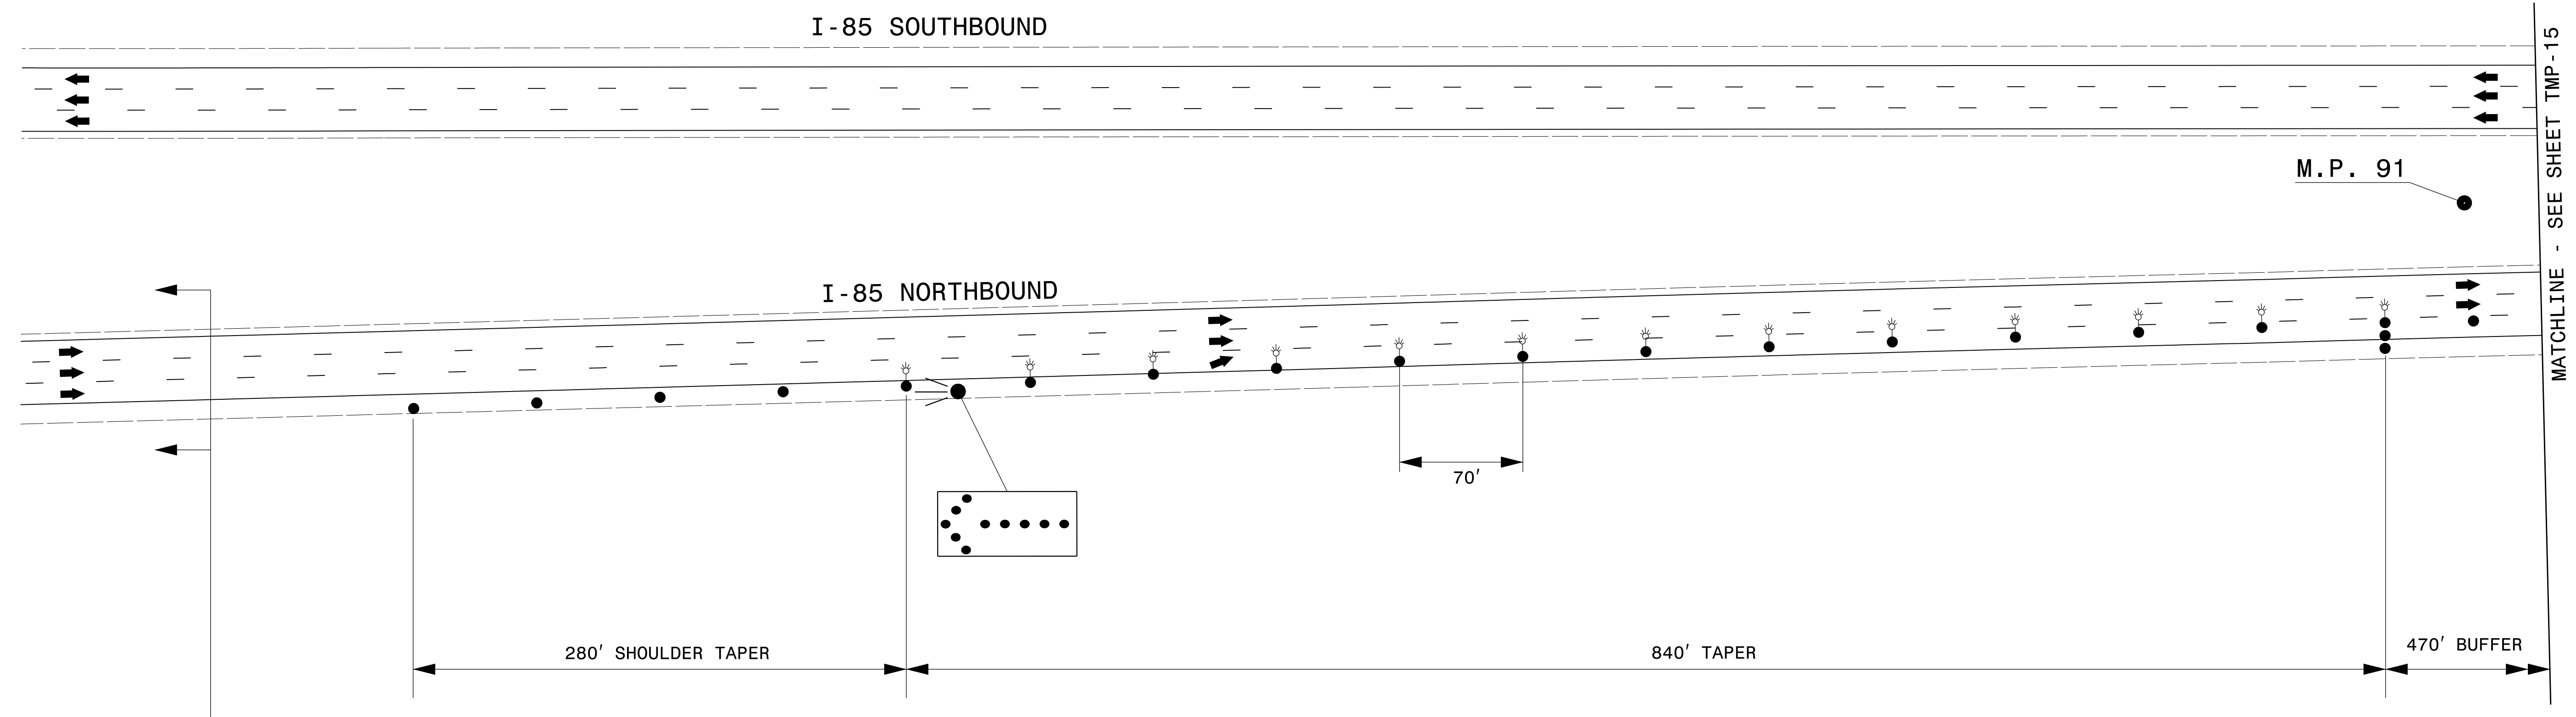


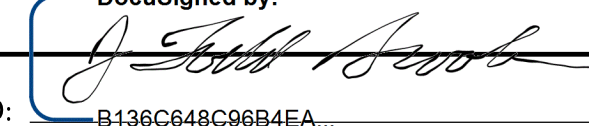
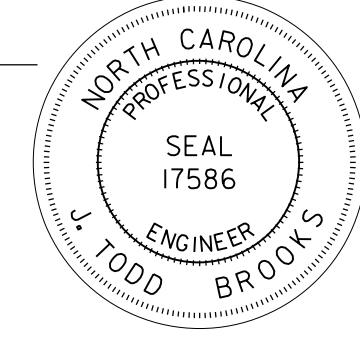
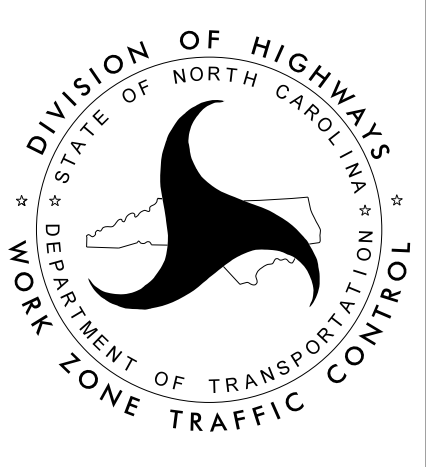
ALL PAVEMENT MARKINGS ARE EXISTING UNLESS OTHERWISE NOTED



SEE SHEET TMP-1B FOR LANE CLOSURE SIGNING AND DEVICES

22-JUL-2022 07:23  
 P:\50152556\CAD\Civil\Plans\200\_023\_15950\_TC\_TCP\_14.dgn  
 jwiles AT 890K8AV4

**Dewberry**  
 2610 WYCLIFF ROAD  
 SUITE 410  
 RALEIGH, NC 27607  
 PHONE: 919.881.9939  
 NC COA No. F-0929

APPROVED:  B136C648C96B4EA DATE: 7/22/2022 SEAL 		<b>FULL DEPTH SHOULDER WITH SHOULDER BERM GUTTER</b> <b>NB M.P. 91.52 TO 91.69</b>
<b>DOCUMENT NOT CONSIDERED FINAL UNLESS ALL SIGNATURES COMPLETED</b>		