
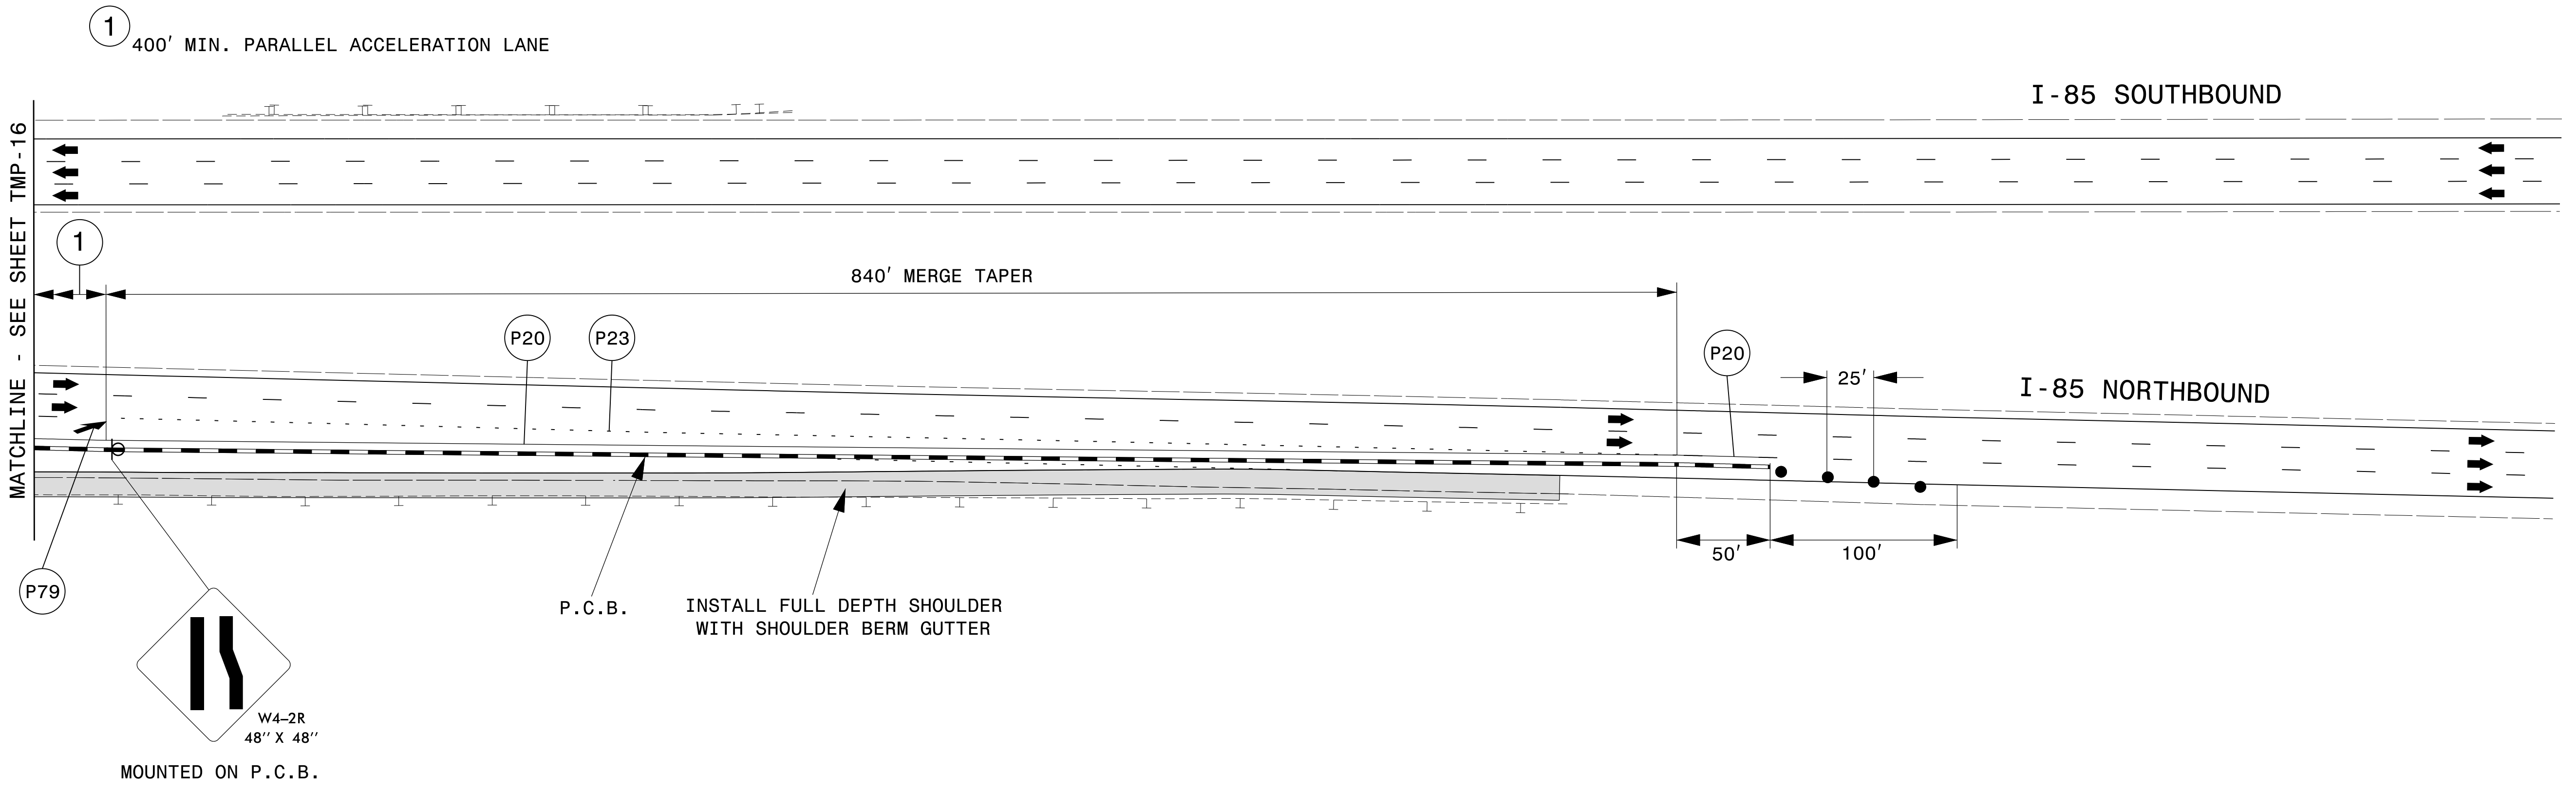


PERFORM WORK SHOWN THIS SHEET JUST PRIOR TO I-85 MILLING AND PAVING OPERATION. RESTORE PAVEMENT MARKINGS TO EXISTING PATTERN IN COORDINATION WITH PLACEMENT OF I-85 PAVEMENT MARKINGS.

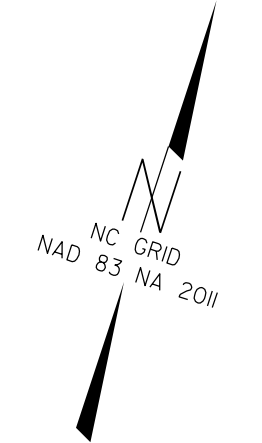

TEMPORARY PAVEMENT MARKING		
Ⓟ P20	WHITE EDGELINE	PAINT (6")
Ⓟ P23	3 FT. - 9 FT./SP WHITE MINISKIP	PAINT (6")
PAVEMENT MARKING SYMBOLS AND CHARACTERS		
Ⓟ P79	PAINT MERGE ARROW	PAINT

ALL PAVEMENT MARKINGS ARE EXISTING UNLESS OTHERWISE NOTED

29-JUN-2022 08:21
 P:\50152556\CAD\Civil\Plans\200_026_15950_TC_TCP_17.dgn
 Jwiles AT 890K8AV4

Dewberry
 2610 WYCLIFF ROAD
 SUITE 410
 RALEIGH, NC 27607
 PHONE: 919.881.9939
 NC COA No. F-0929

APPROVED: DATE: 6/29/2022 SEAL 		FULL DEPTH SHOULDER WITH SHOULDER BERM GUTTER NB M.P. 91.52 TO 91.69
DOCUMENT NOT CONSIDERED FINAL UNLESS ALL SIGNATURES COMPLETED		