

GENERAL NOTES

1- REFER TO RSD. 1101.02, SHEET 3.

2- PLACE CHANGEABLE MESSAGE SIGN (CMS) ON THE OUTSIDE OF THE TRAVELWAY AS DIRECTED BY THE ENGINEER. PLACE CMS APPROXIMATELY 5 MILES IN ADVANCE OF THE W20-5 SIGNS. IF TRAFFIC BACKS UP TO WHERE THE CMS IS INITIALLY PLACED, RELOCATE CMS 1/2 MILE IN ADVANCE OF ANTICIPATED BACKUP. CONTINUE TO MONITOR TRAFFIC, MOVE CMS APPROXIMATELY 1/2 MILE IN ADVANCE OF ANTICIPATED BACKUP.

ALL PAVEMENT MARKINGS ARE EXISTING UNLESS OTHERWISE NOTED

MATCHLINE 'A'
SEE THIS SHEET

MATCHLINE 'B'
SEE THIS SHEET

MATCHLINE 'B'
SEE THIS SHEET

A

| | |
|---------------------|---------------|
| MESSAGE NO. 1 | MESSAGE NO. 2 |
| LEFT 2 LANES CLOSED | MERGE RIGHT |

CHANGEABLE MESSAGE SIGN

B

| | |
|-------------------|------------------|
| MESSAGE NO. 1 | MESSAGE NO. 2 |
| ROAD CLOSED AHEAD | ALL TRAFFIC EXIT |

CHANGEABLE MESSAGE SIGN

C

| | |
|---------------------|---------------|
| MESSAGE NO. 1 | MESSAGE NO. 2 |
| LEFT 2 LANES CLOSED | 3 MILES AHEAD |

CHANGEABLE MESSAGE SIGN

D

| | |
|------------------------|---------------------|
| MESSAGE NO. 1 | MESSAGE NO. 2 |
| ROADWORK 6 MILES AHEAD | LEFT 2 LANES CLOSED |

CHANGEABLE MESSAGE SIGN



2610 WYCLIFF ROAD
SUITE 410
RALEIGH, NC 27607
PHONE: 919.881.9939
NC COA No. F-0929


DocuSigned by:
J. Todd Brooks

APPROVED: B136C648C96B4EA
DATE: 7/22/2022

SEAL

SEAL

DOCUMENT NOT CONSIDERED FINAL UNLESS ALL SIGNATURES COMPLETED

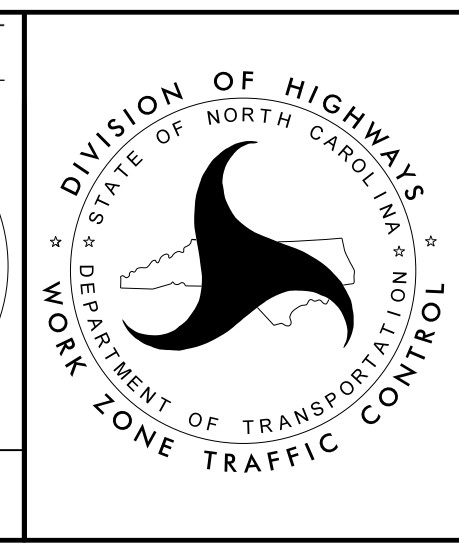

OVERNIGHT LANE CLOSURES FOR SLAB REPLACEMENT NEAR M.P. 96.11

22-JUL-2022 07:23
PA 50152556 CAD\Civil\Plans\200_032_15950_TC_TCP_23.dgn
I:\wiles