

DETOUR ROUTE TO BE USED DURING CLOSURE OF US 64 RAMP B

LOCATE CMS UNDER WITH THE DIRECTION OF THE ENGINEER

10' (TYP.) ENSURE THAT TYPE III BARRICADES EXTEND ACROSS BOTH RAMP AND EXIT GORE SIGN

SEE TMP-34 FOR DETOUR ROUTE TO BE USED DURING CLOSURE OF US 64 RAMP C

3

MESSAGE NO. 1	MESSAGE NO. 2
EXIT 96 CLOSED 1 MILE	US 64 DETOUR EXIT 102

CHANGEABLE MESSAGE SIGN DURING CLOSURE

4

MESSAGE NO. 1	MESSAGE NO. 2
US 64 EXIT CLOSED	US 64 DETOUR EXIT 102

CHANGEABLE MESSAGE SIGN DURING CLOSURE

5

MESSAGE NO. 1	MESSAGE NO. 2
I-85 SB RAMP CLOSED	FOLLOW DETOUR

CHANGEABLE MESSAGE SIGN DURING CLOSURE

LOCATE CMS UNDER WITH THE DIRECTION OF THE ENGINEER

24-JUN-2022 11:27
 P:\50152556\CAD\CIVIL\Plans\200_042_15950_TC_TCP_33.dgn
 Jwiles AT 890K8AV4




2610 WYCLIFF ROAD
 SUITE 410
 RALEIGH, NC 27607
 PHONE: 919.881.9939
 NC COA No. F-0929

APPROVED: *[Signature]*
 DATE: 6/29/2022

SEAL

SEAL
 NORTH CAROLINA PROFESSIONAL ENGINEER
 J. TODD BROOKS
 SEAL 17586

DOCUMENT NOT CONSIDERED FINAL UNLESS ALL SIGNATURES COMPLETED

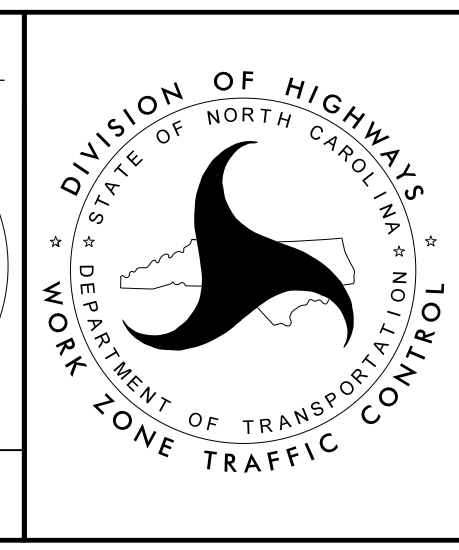

US 64 RAMP B DETOUR ROUTE