


PLACE 1 MILE +/-
IN ADVANCE OF EXIT 102

DETOUR ROUTE TO BE
USED DURING CLOSURE
OF US 64 RAMP C

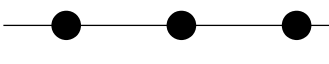



MESSAGE NO. 1	MESSAGE NO. 2
EXIT 96 CLOSED OVERNITE	US 64 DETOUR EXIT 102

CHANGEABLE MESSAGE
SIGN
DAY BEFORE CLOSURE

MESSAGE NO. 1	MESSAGE NO. 2
EXIT 96 US 64 CLOSED	US 64 DETOUR EXIT 102

CHANGEABLE MESSAGE
SIGN
DURING CLOSURE

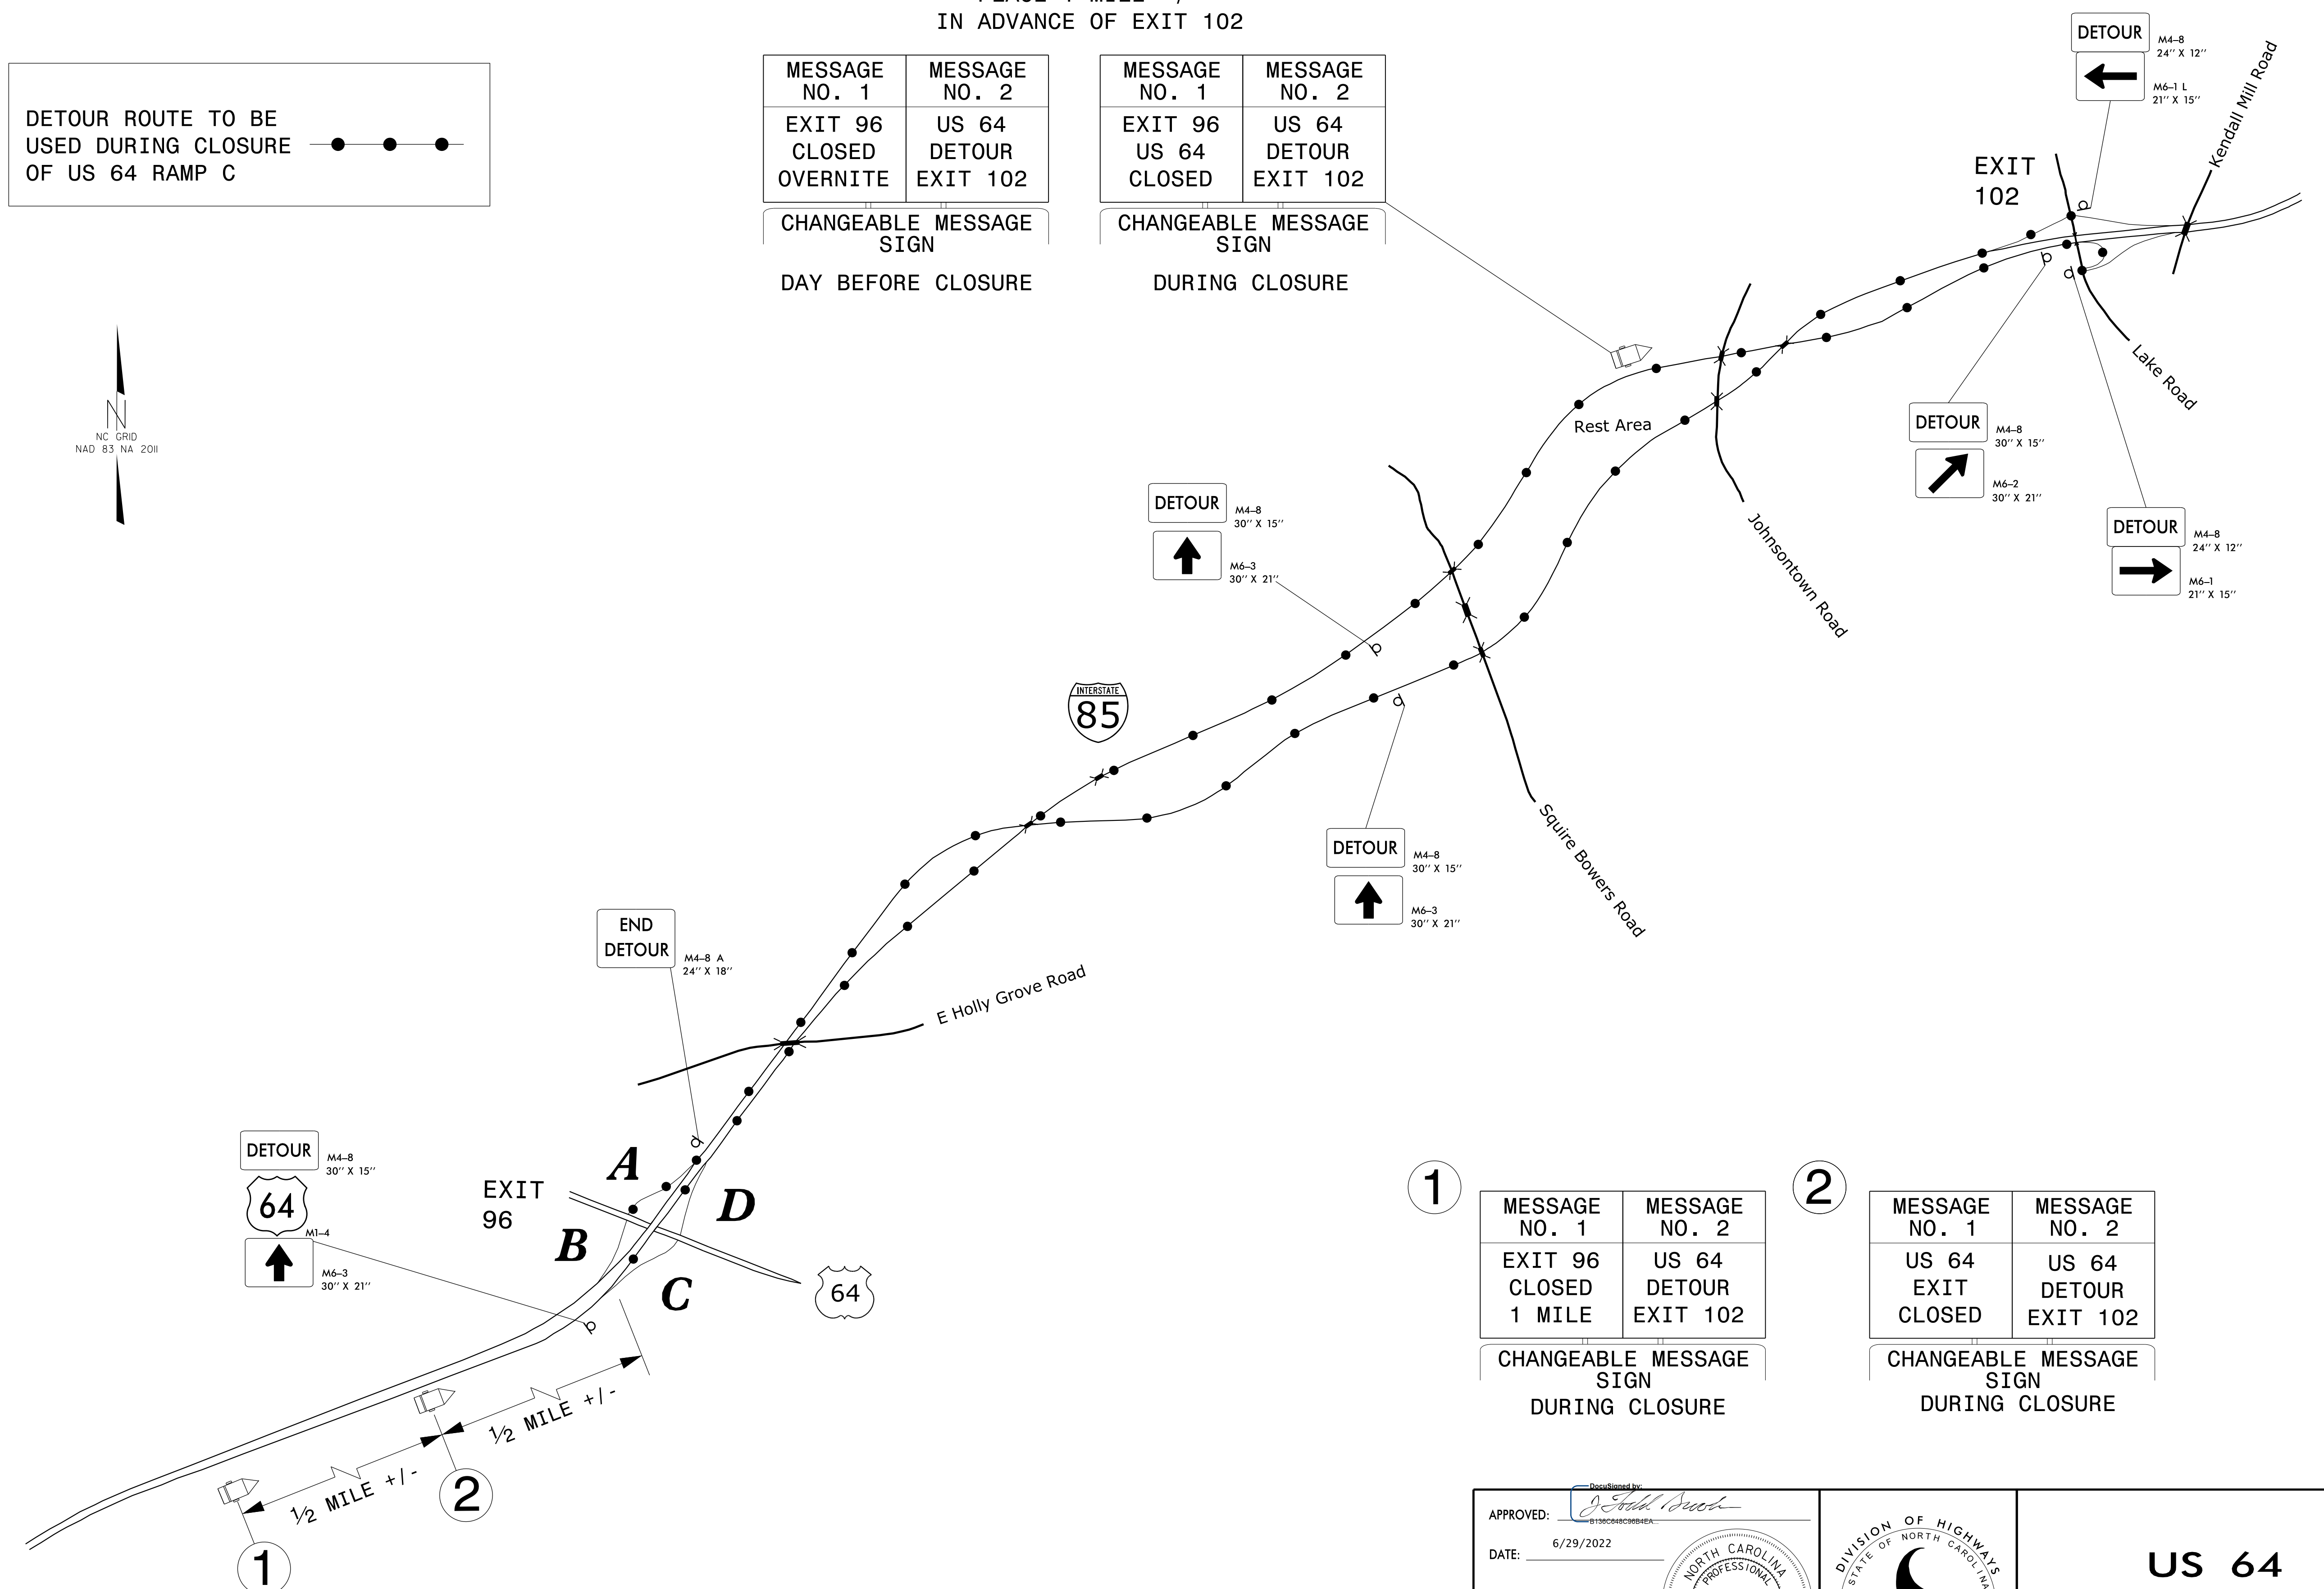

DETOUR

M4-8 30" X 15"	M1-4
64	M6-3 30" X 21"

EXIT 96

A
B
C
D



1

MESSAGE NO. 1	MESSAGE NO. 2
EXIT 96 CLOSED 1 MILE	US 64 DETOUR EXIT 102

CHANGEABLE MESSAGE
SIGN
DURING CLOSURE

2

MESSAGE NO. 1	MESSAGE NO. 2
US 64 EXIT CLOSED	US 64 DETOUR EXIT 102

CHANGEABLE MESSAGE
SIGN
DURING CLOSURE


24-JUN-2022 11:27
 P:\50152556\CAD\CIVIL\Plans\200_043_15950_TC_TCP_34.dgn
 Jwiles AT 890K8AV4




2610 WYCLIFF ROAD
SUITE 410
RALEIGH, NC 27607
PHONE: 919.881.9939
NC COA No. F-0929

APPROVED: *[Signature]*
DATE: 6/29/2022

SEAL

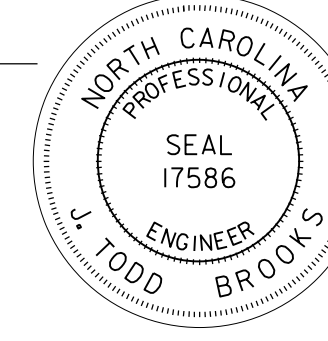

DOCUMENT NOT CONSIDERED FINAL
UNLESS ALL SIGNATURES COMPLETED

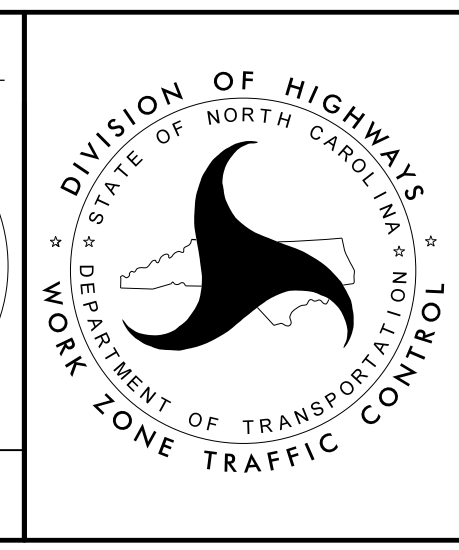

**US 64
RAMP C
DETOUR ROUTE**