


CLEARING AND GRUBBING
EROSION CONTROL FOR
CONSTRUCTION SHEET 6

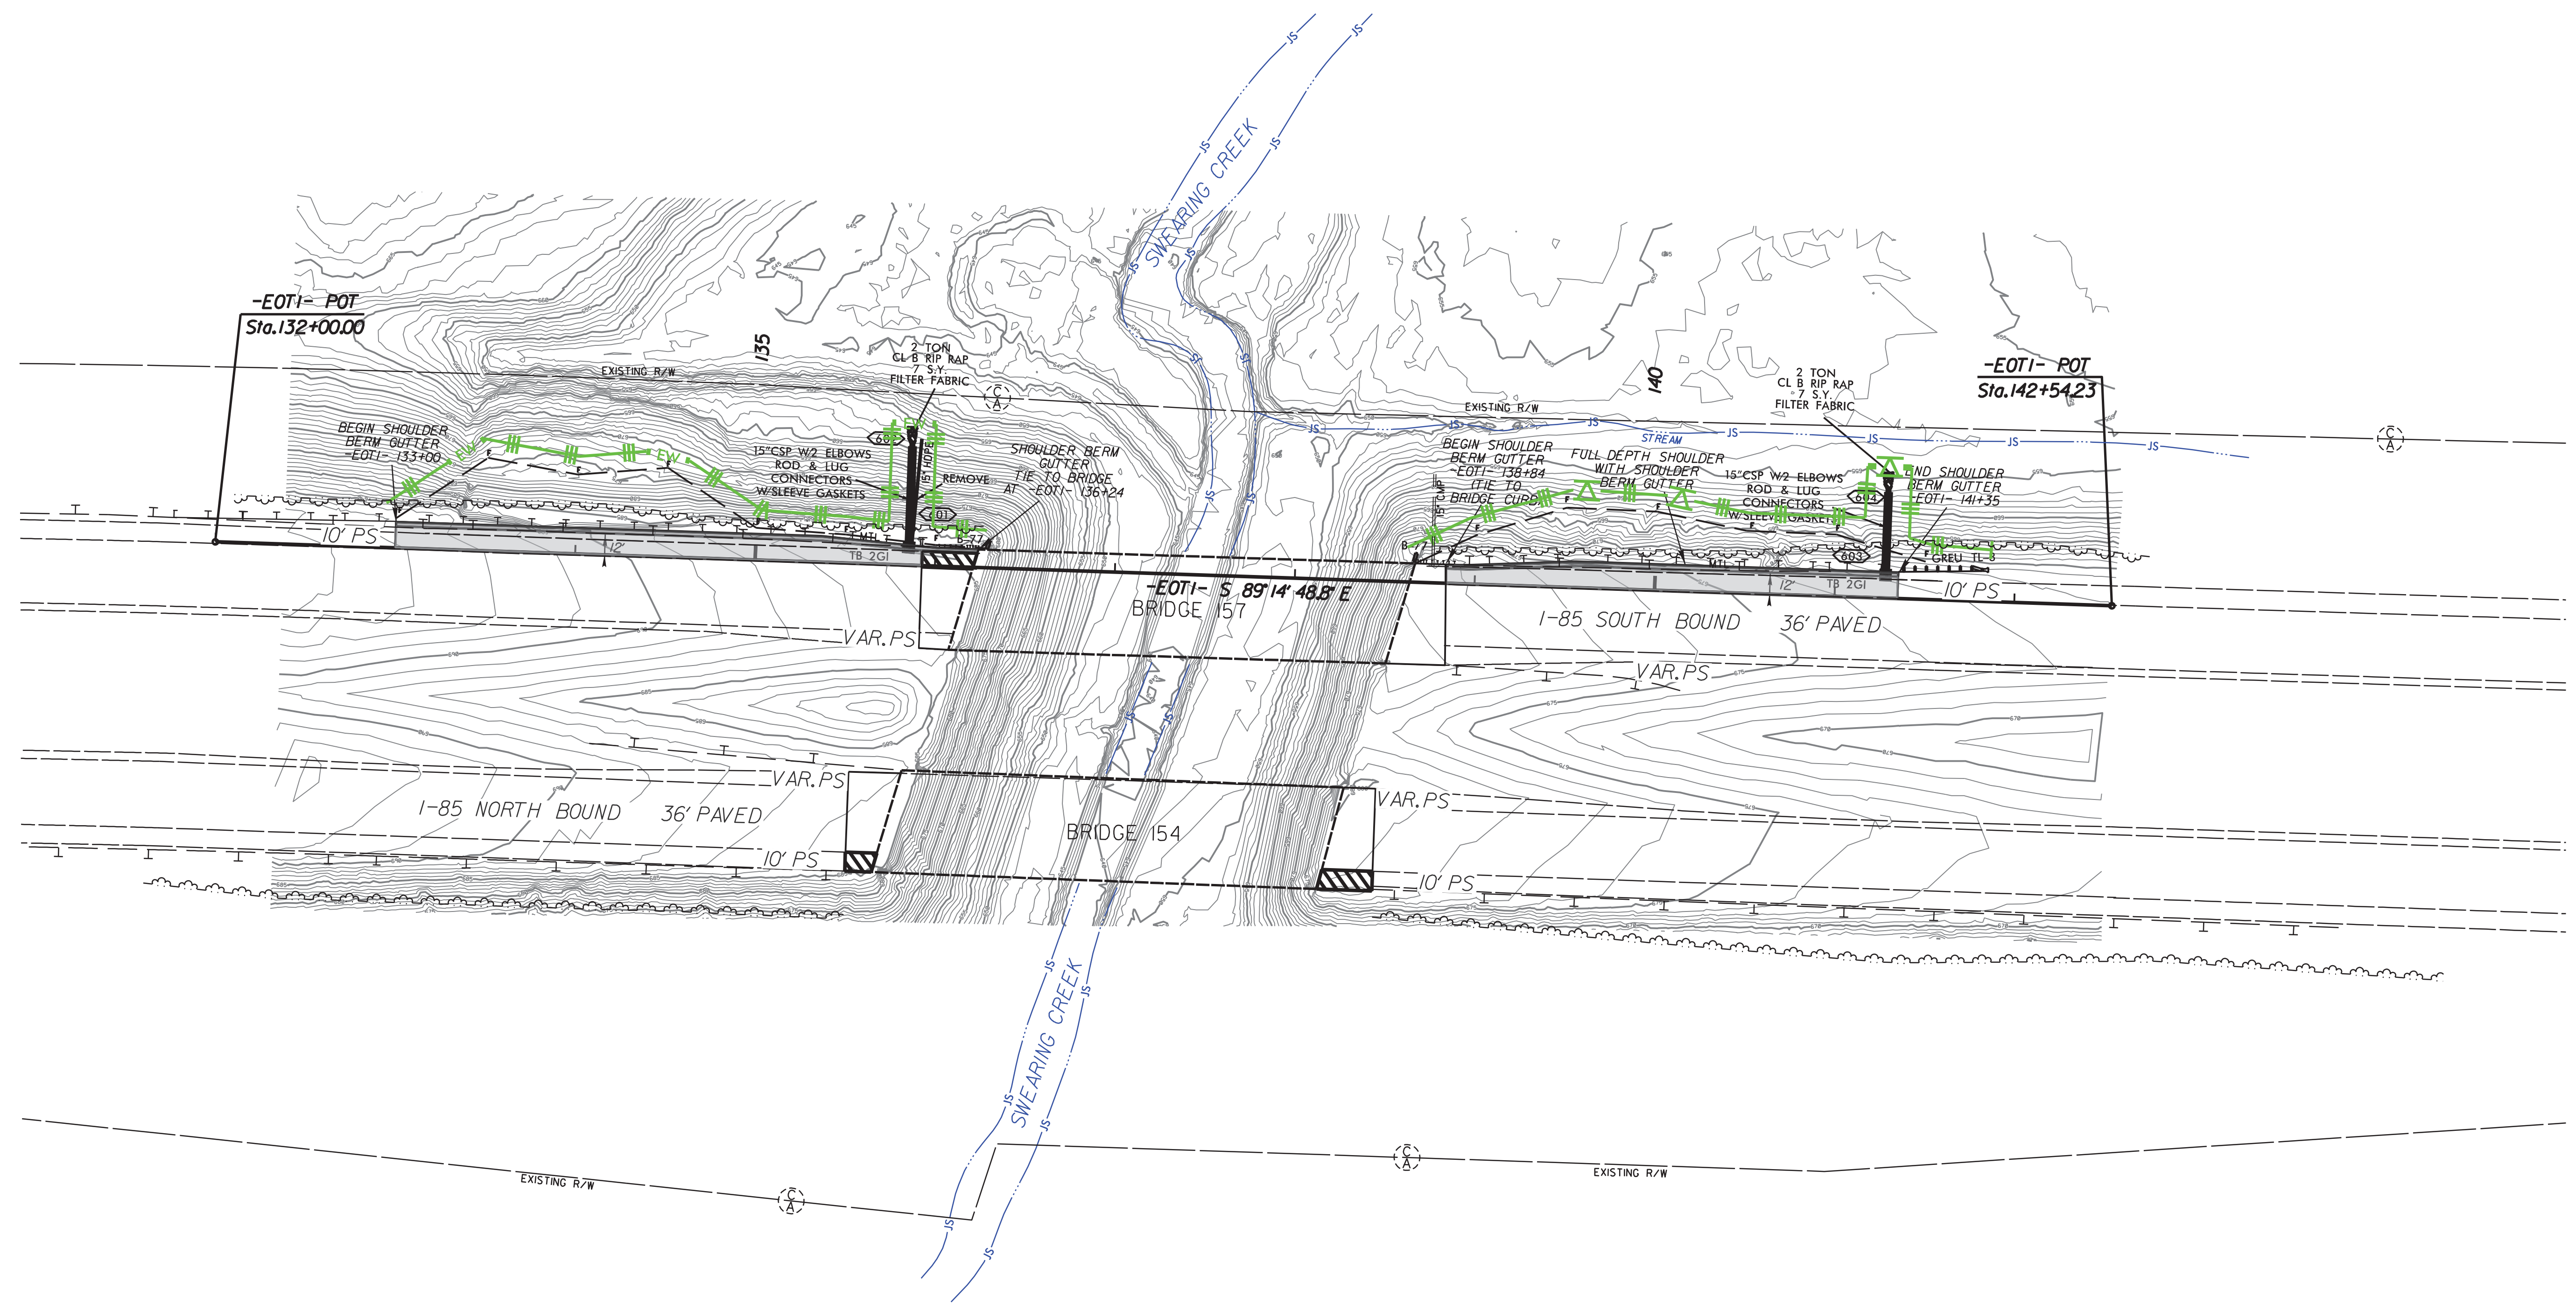

REVISIONS

15-JUN-2022 15:39
S:\Projects\Development\TIP_P\Projects\I-5950-85-Davidson\ErosionControl\I-5950_ddc_EC_6A_CG.dgn
8/17/99
I-5950-85-Davidson\ErosionControl\I-5950_ddc_EC_6A_CG.dgn