


FINAL EROSION CONTROL FOR
CONSTRUCTION SHEET 6

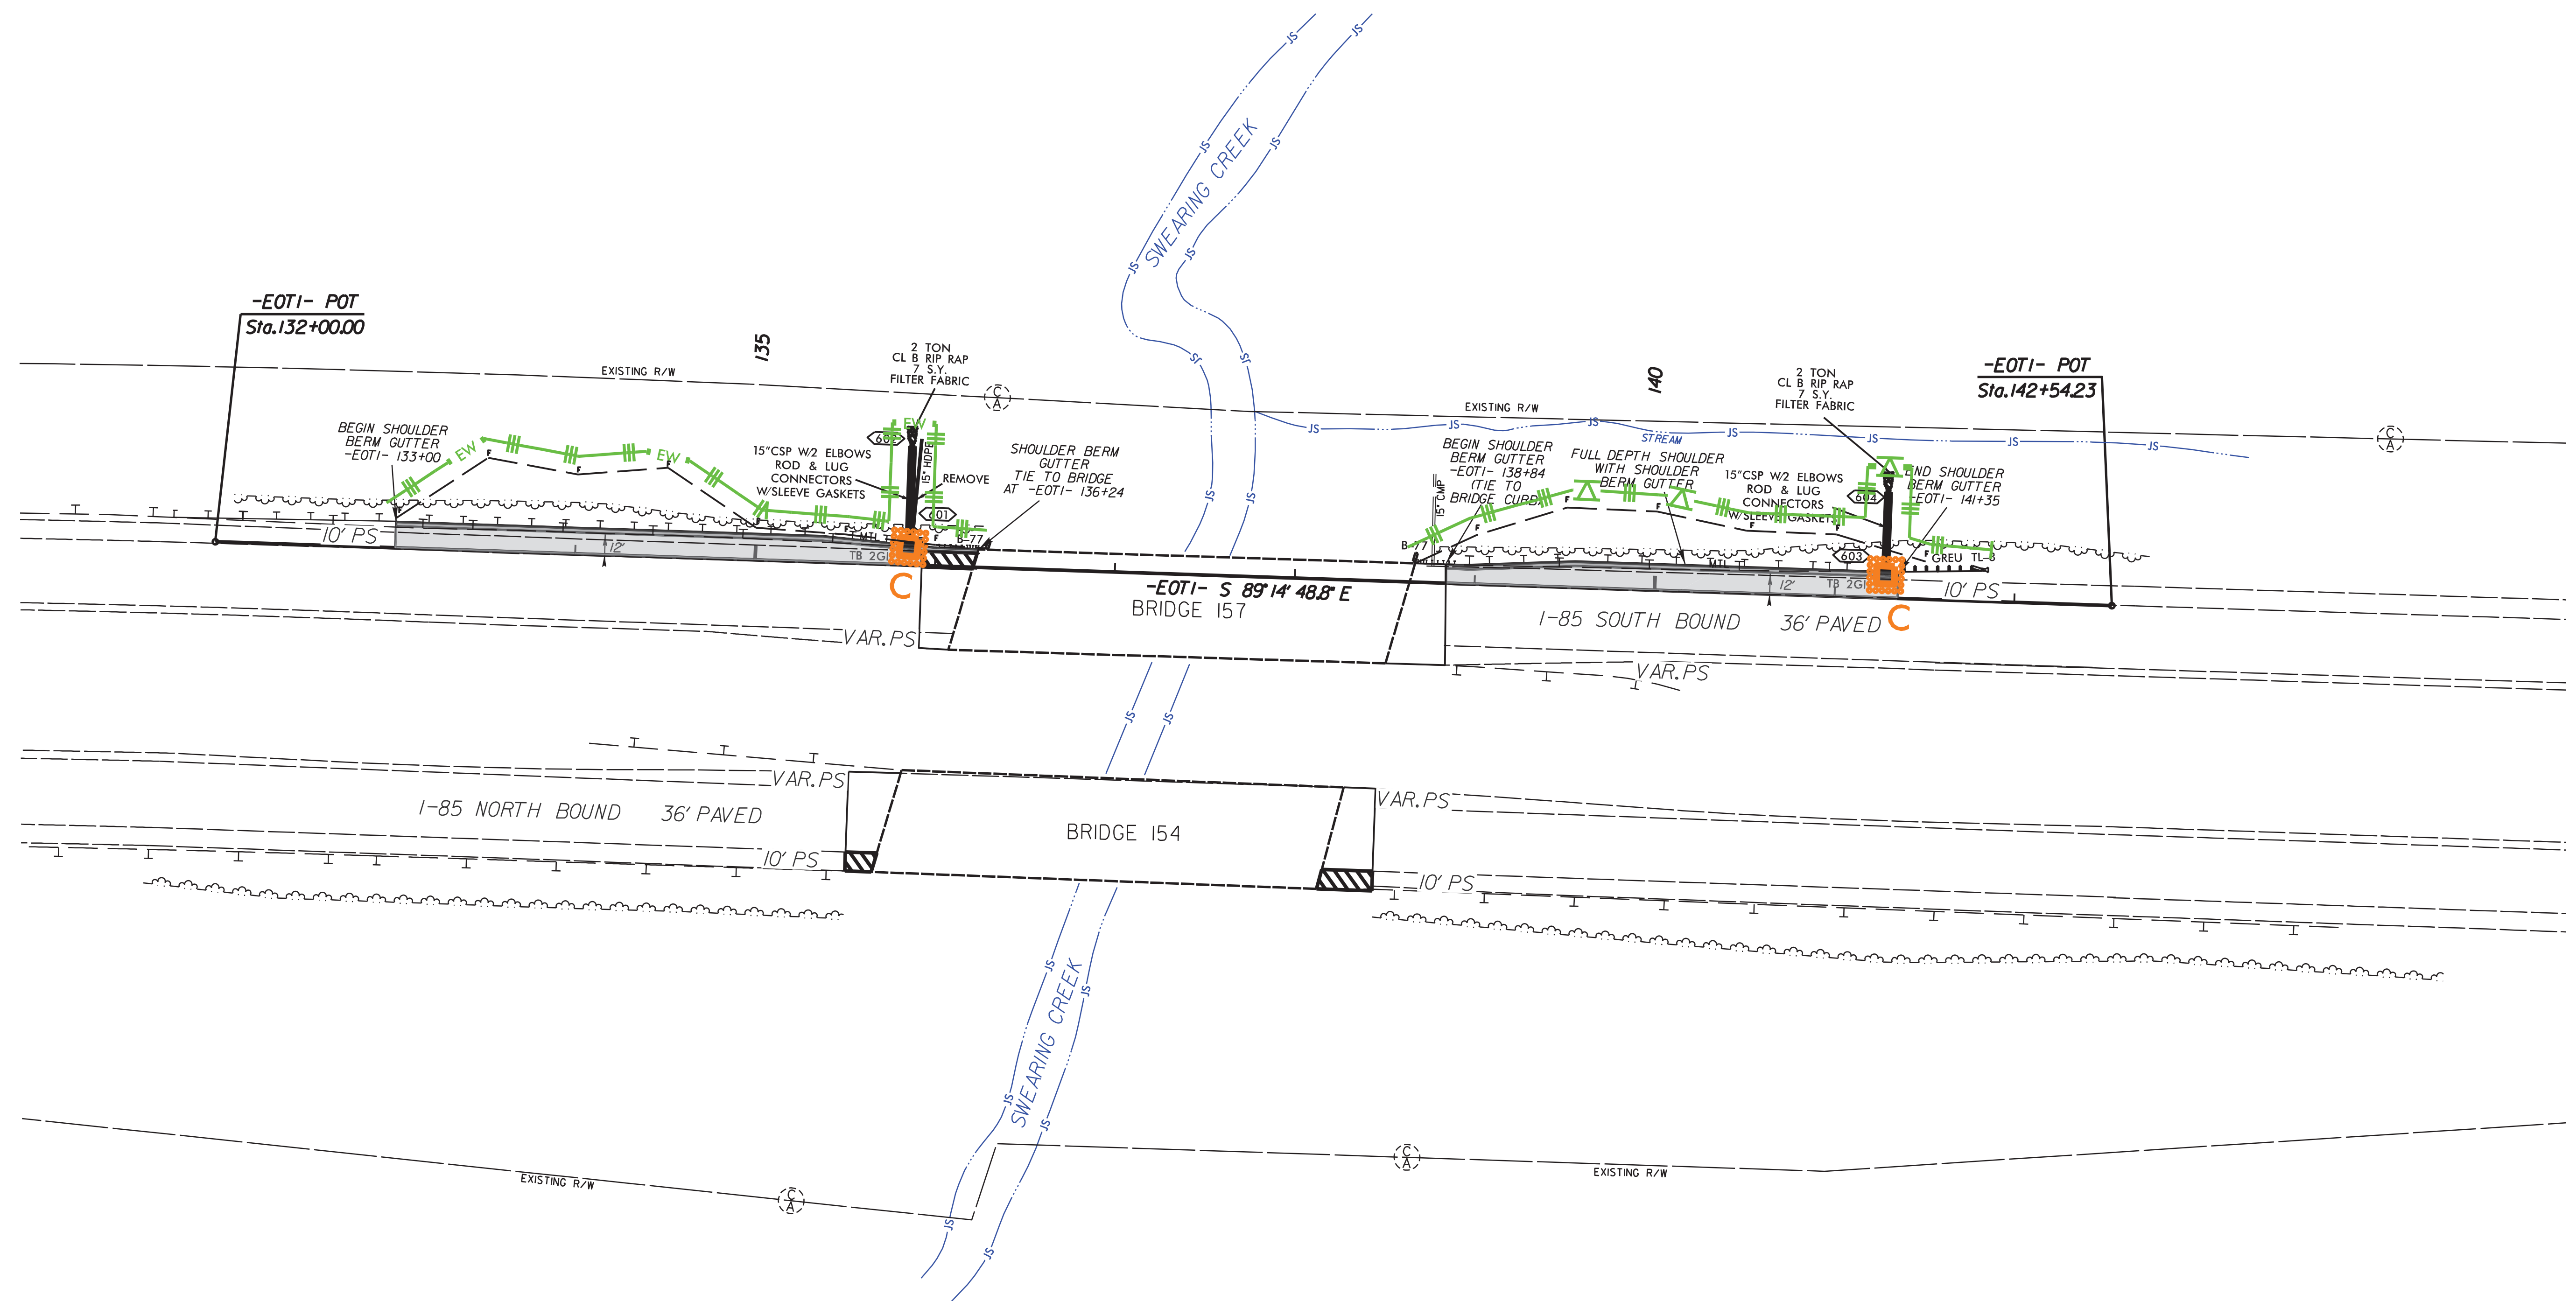

REVISIONS

13-JUN-2022 15:56
 S:\Projects\Development\TIP-Projects\I-5950-85-Davidson\ErosionControl\I-5950-ddc-EC-6B-Final.dgn
 8/17/99