
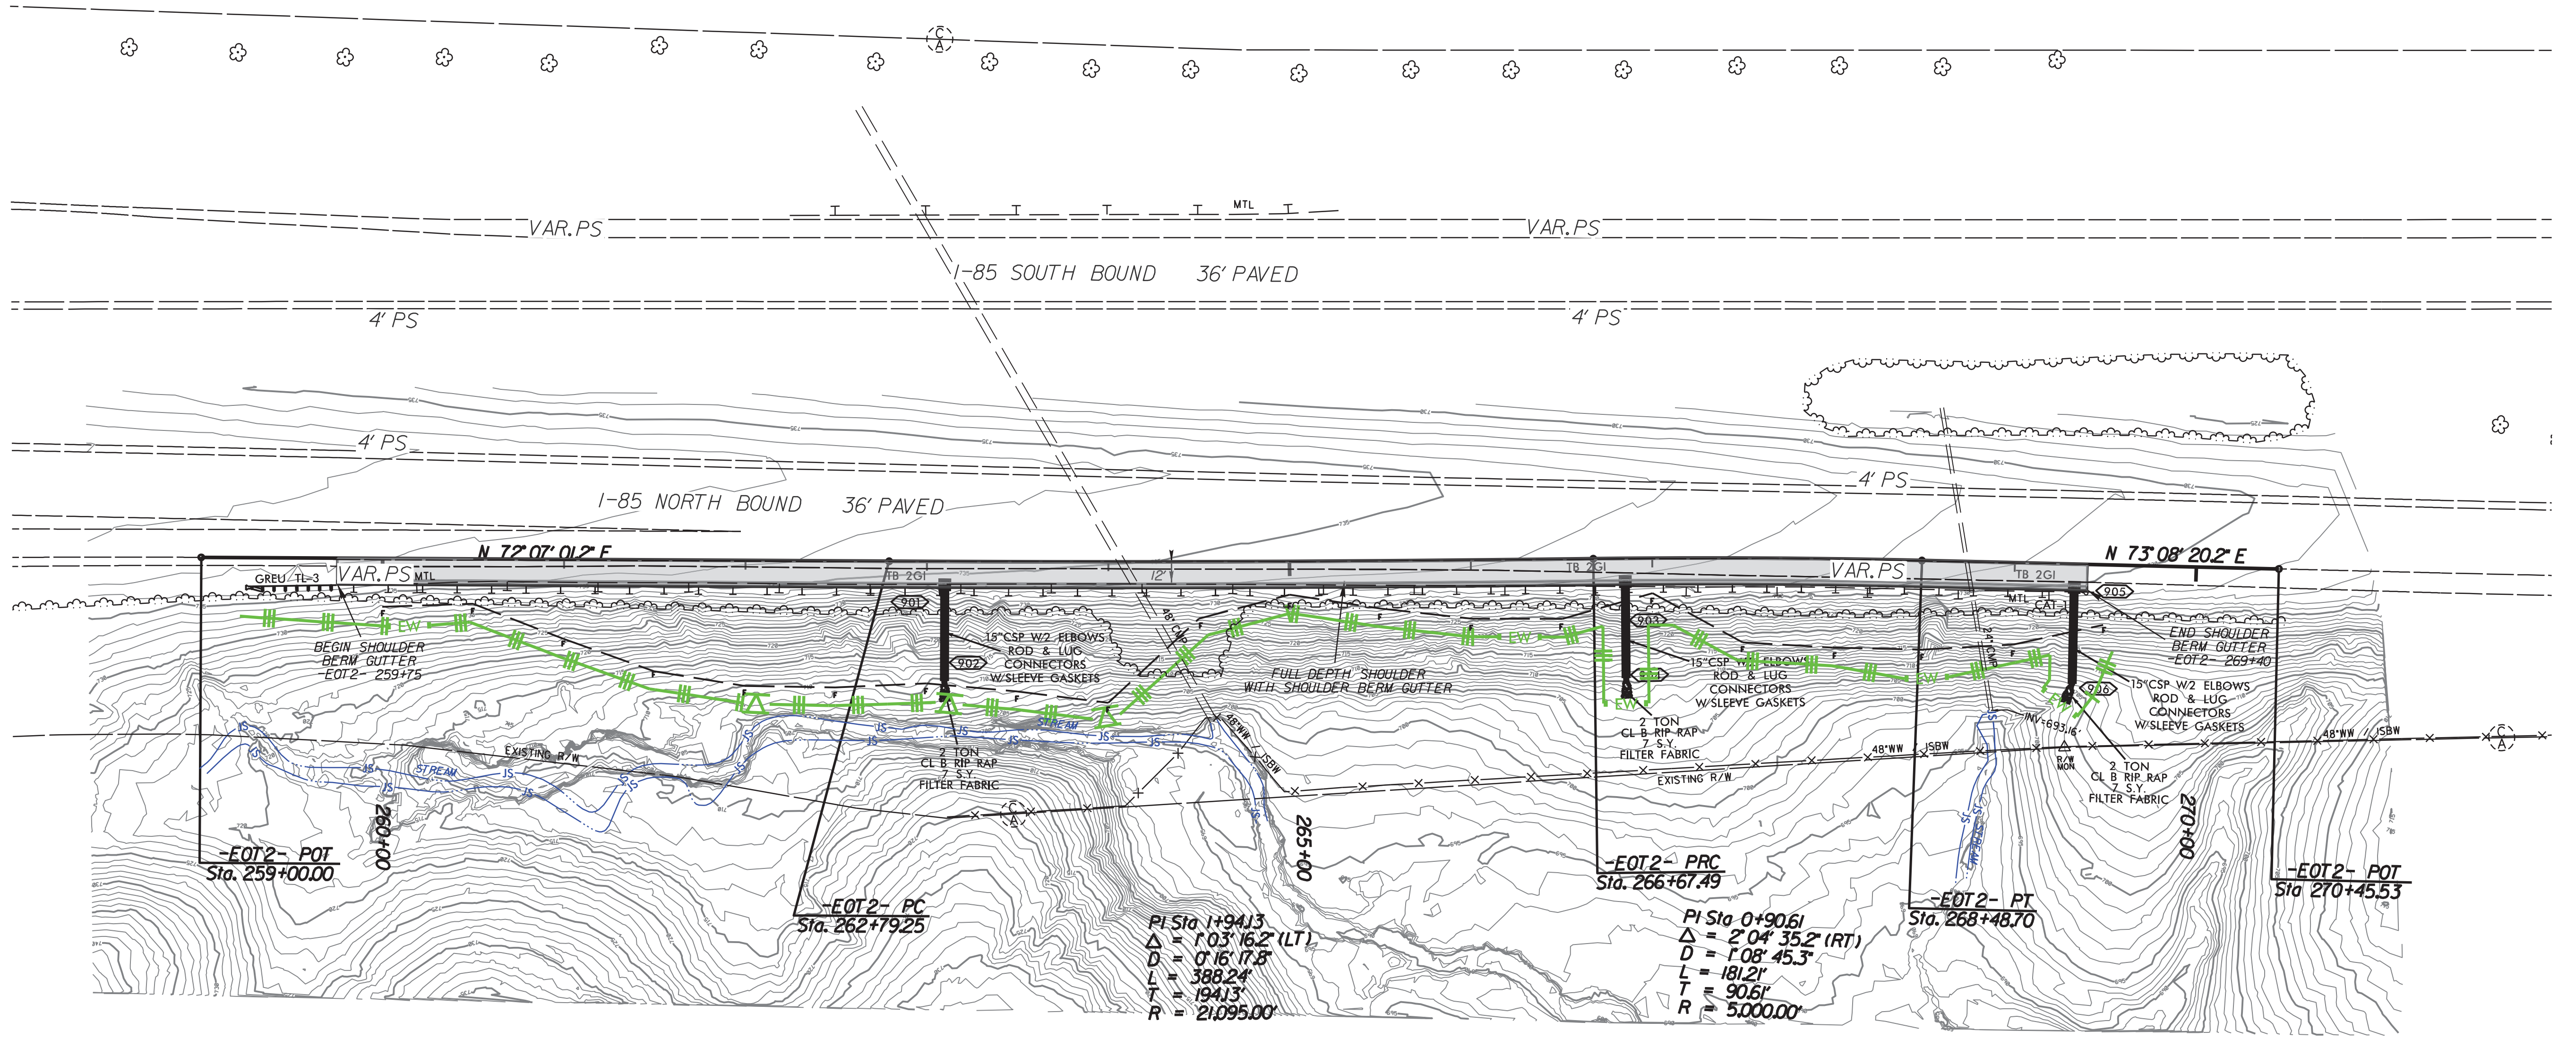


CLEARING AND GRUBBING  
EROSION CONTROL FOR  
CONSTRUCTION SHEET 9

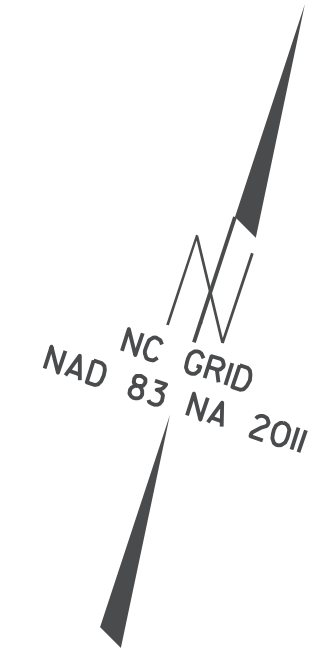

REVISIONS

15 JUN 2022 15:55  
 C:\Development\TIP\_Projects\1-5950\1-5950.dwg  
 85-Davidson\ErosionControl\1-5950.dwg\_EC\_9A.dwg