
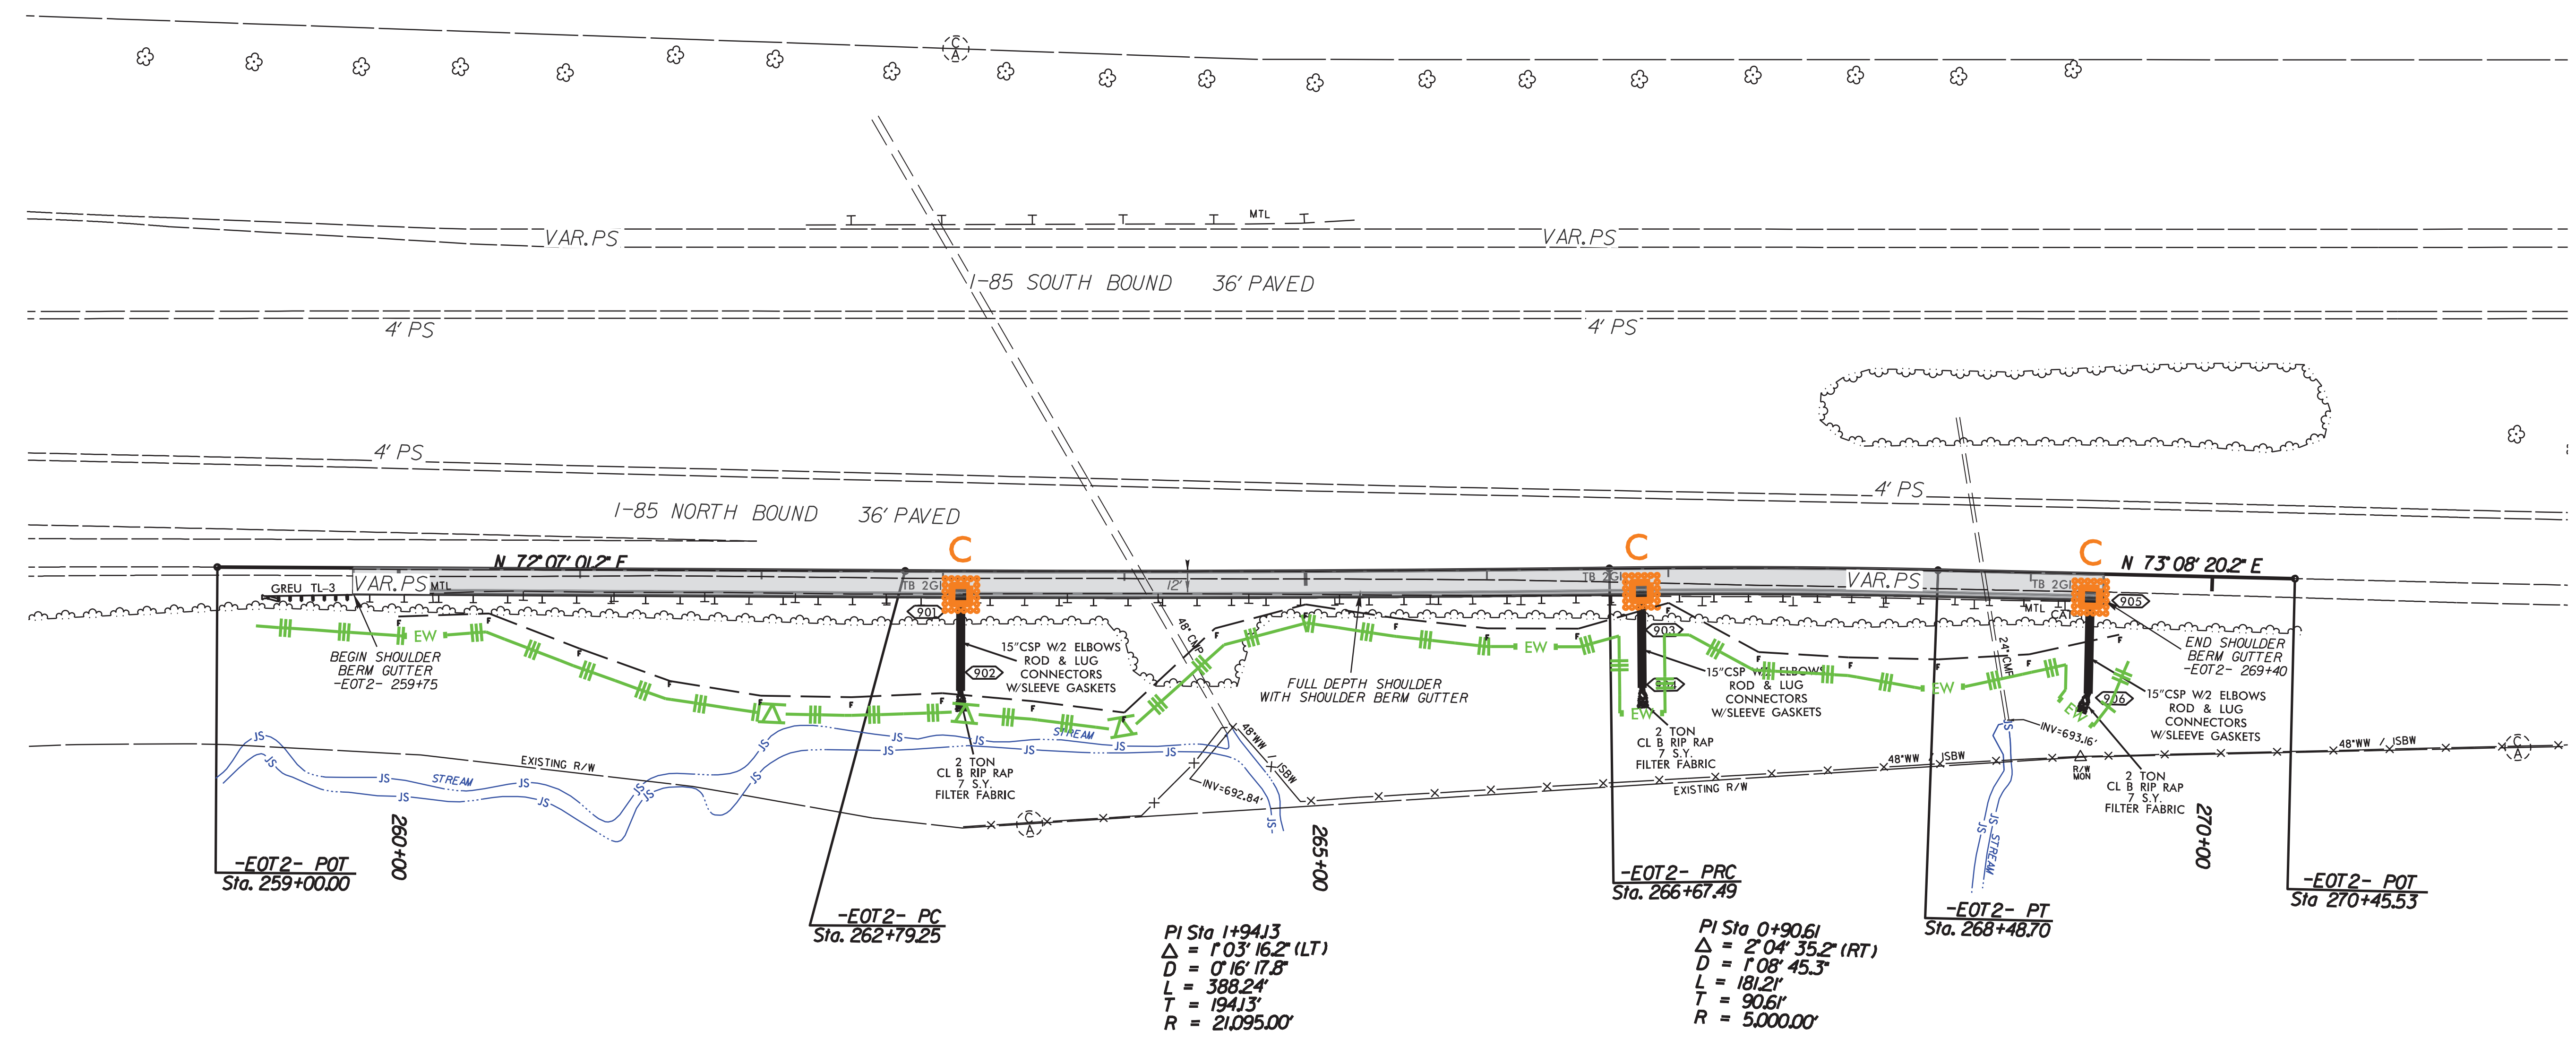


FINAL EROSION CONTROL FOR
CONSTRUCTION SHEET 9

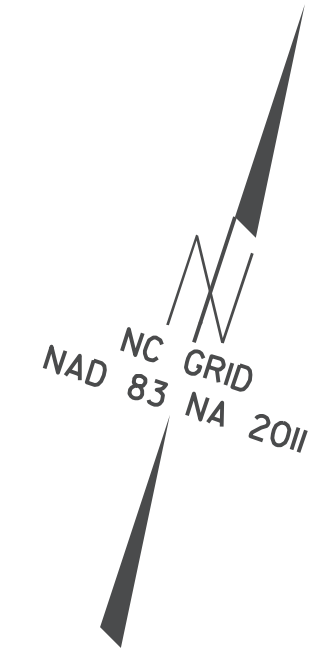

REVISIONS

8/17/99
 15 JUN 2022 15:59
 C:\Users\jdoyle\OneDrive\Documents\TIP_Projects\1-5950-85-Davidson\ErosionControl\1-5950-EC-9B_Final.dgn
 \$\$\$\$PRNNAME\$\$\$\$