


APPROVED: *Renee B. Roach*
DocuSigned by:
 Renee B. Roach
 3EB43060D316431
 DATE: 06/29/2022

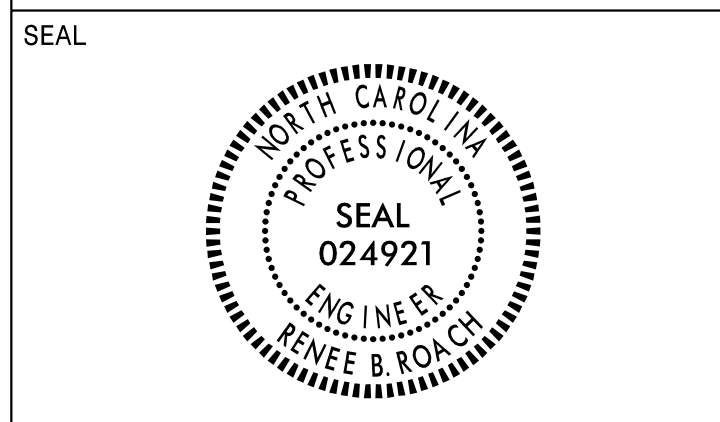

**DOCUMENT NOT CONSIDERED FINAL
 UNLESS ALL SIGNATURES COMPLETED**

SIGN NUMBER: 701A,702A TYPE: A BACKG COLOR: Green COPY COLOR: White
 QUANTITY: 2
 SIGN WIDTH: 15'-6" HEIGHT: 13'-0" TOTAL AREA: 201.5 Sq.Ft.
 BORDER TYPE: FLUSH RECESS: 0" WIDTH: 2" RADII: 12"
 NO. Z BARS: 4 LENGTH: 178.0
 MAT'L: 0.125" (3.2 mm) ALUMINUM

DESIGN BY: E WARD CHECKED BY: LOCATION: Oct 13, 2021 DIV: 9
 PROJECT ID: I-5950

LETTER POSITIONS

Letter spacings are to start of next letter

Series/Size	Text Length
EM 2000	124.6
EM 2000	140.2

FILENAME: I-5950 Guidesign NORTH CAROLINA D.O.T. SIGN DETAIL

SIGN NUMBER: 705A,706A TYPE: A BACKG COLOR: Green COPY COLOR: White
 QUANTITY: 2
 SIGN WIDTH: 13'-6" HEIGHT: 6'-6" TOTAL AREA: 87.8 Sq.Ft.
 BORDER TYPE: FLUSH RECESS: 0" WIDTH: 2" RADII: 9"
 NO. Z BARS: 2 LENGTH: 154.0
 MAT'L: 0.125" (3.2 mm) ALUMINUM

DESIGN BY: E WARD CHECKED BY: LOCATION: Oct 13, 2021 DIV: 9
 PROJECT ID: I-5950

LETTER POSITIONS

Letter spacings are to start of next letter

Series/Size	Text Length
EM 2000	128.8

FILENAME: I-5950 Guidesign NORTH CAROLINA D.O.T. SIGN DETAIL

SIGN NUMBER: 703A,704A TYPE: A BACKG COLOR: Green COPY COLOR: White
 QUANTITY: 2
 SIGN WIDTH: 15'-6" HEIGHT: 9'-0" TOTAL AREA: 139.5 Sq.Ft.
 BORDER TYPE: FLUSH RECESS: 0" WIDTH: 2" RADII: 12"
 NO. Z BARS: 3 LENGTH: 178.0
 MAT'L: 0.125" (3.2 mm) ALUMINUM

DESIGN BY: E WARD CHECKED BY: LOCATION: Oct 13, 2021 DIV: 9
 PROJECT ID: I-5950

LETTER POSITIONS

Letter spacings are to start of next letter

Series/Size	Text Length
EM 2000	124.6
EM 2000	140.2
E 2000	52.6

FILENAME: I-5950 Guidesign NORTH CAROLINA D.O.T. SIGN DETAIL

SIGN NUMBER: 707A,708A TYPE: A BACKG COLOR: Green COPY COLOR: White
 QUANTITY: 2
 SIGN WIDTH: 14'-6" HEIGHT: 5'-6" TOTAL AREA: 79.8 Sq.Ft.
 BORDER TYPE: FLUSH RECESS: 0" WIDTH: 2" RADII: 9"
 NO. Z BARS: 2 LENGTH: 166.0
 MAT'L: 0.125" (3.2 mm) ALUMINUM

DESIGN BY: E WARD CHECKED BY: LOCATION: Oct 13, 2021 DIV: 9
 PROJECT ID: I-5950

LETTER POSITIONS

Letter spacings are to start of next letter

Series/Size	Text Length
EM 2000	128.8
E 2000	52.6

FILENAME: I-5950 Guidesign NORTH CAROLINA D.O.T. SIGN DETAIL

06/28/22 S:\S&U\Western Region\Div 9\I-5950\I-5950 Guidesign.dgn User:ereward