



APPROVED: *Renee B. Roach*
DATE: 06/29/2022

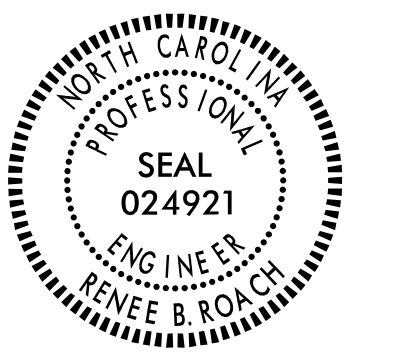

DOCUMENT NOT CONSIDERED FINAL
UNLESS ALL SIGNATURES COMPLETED

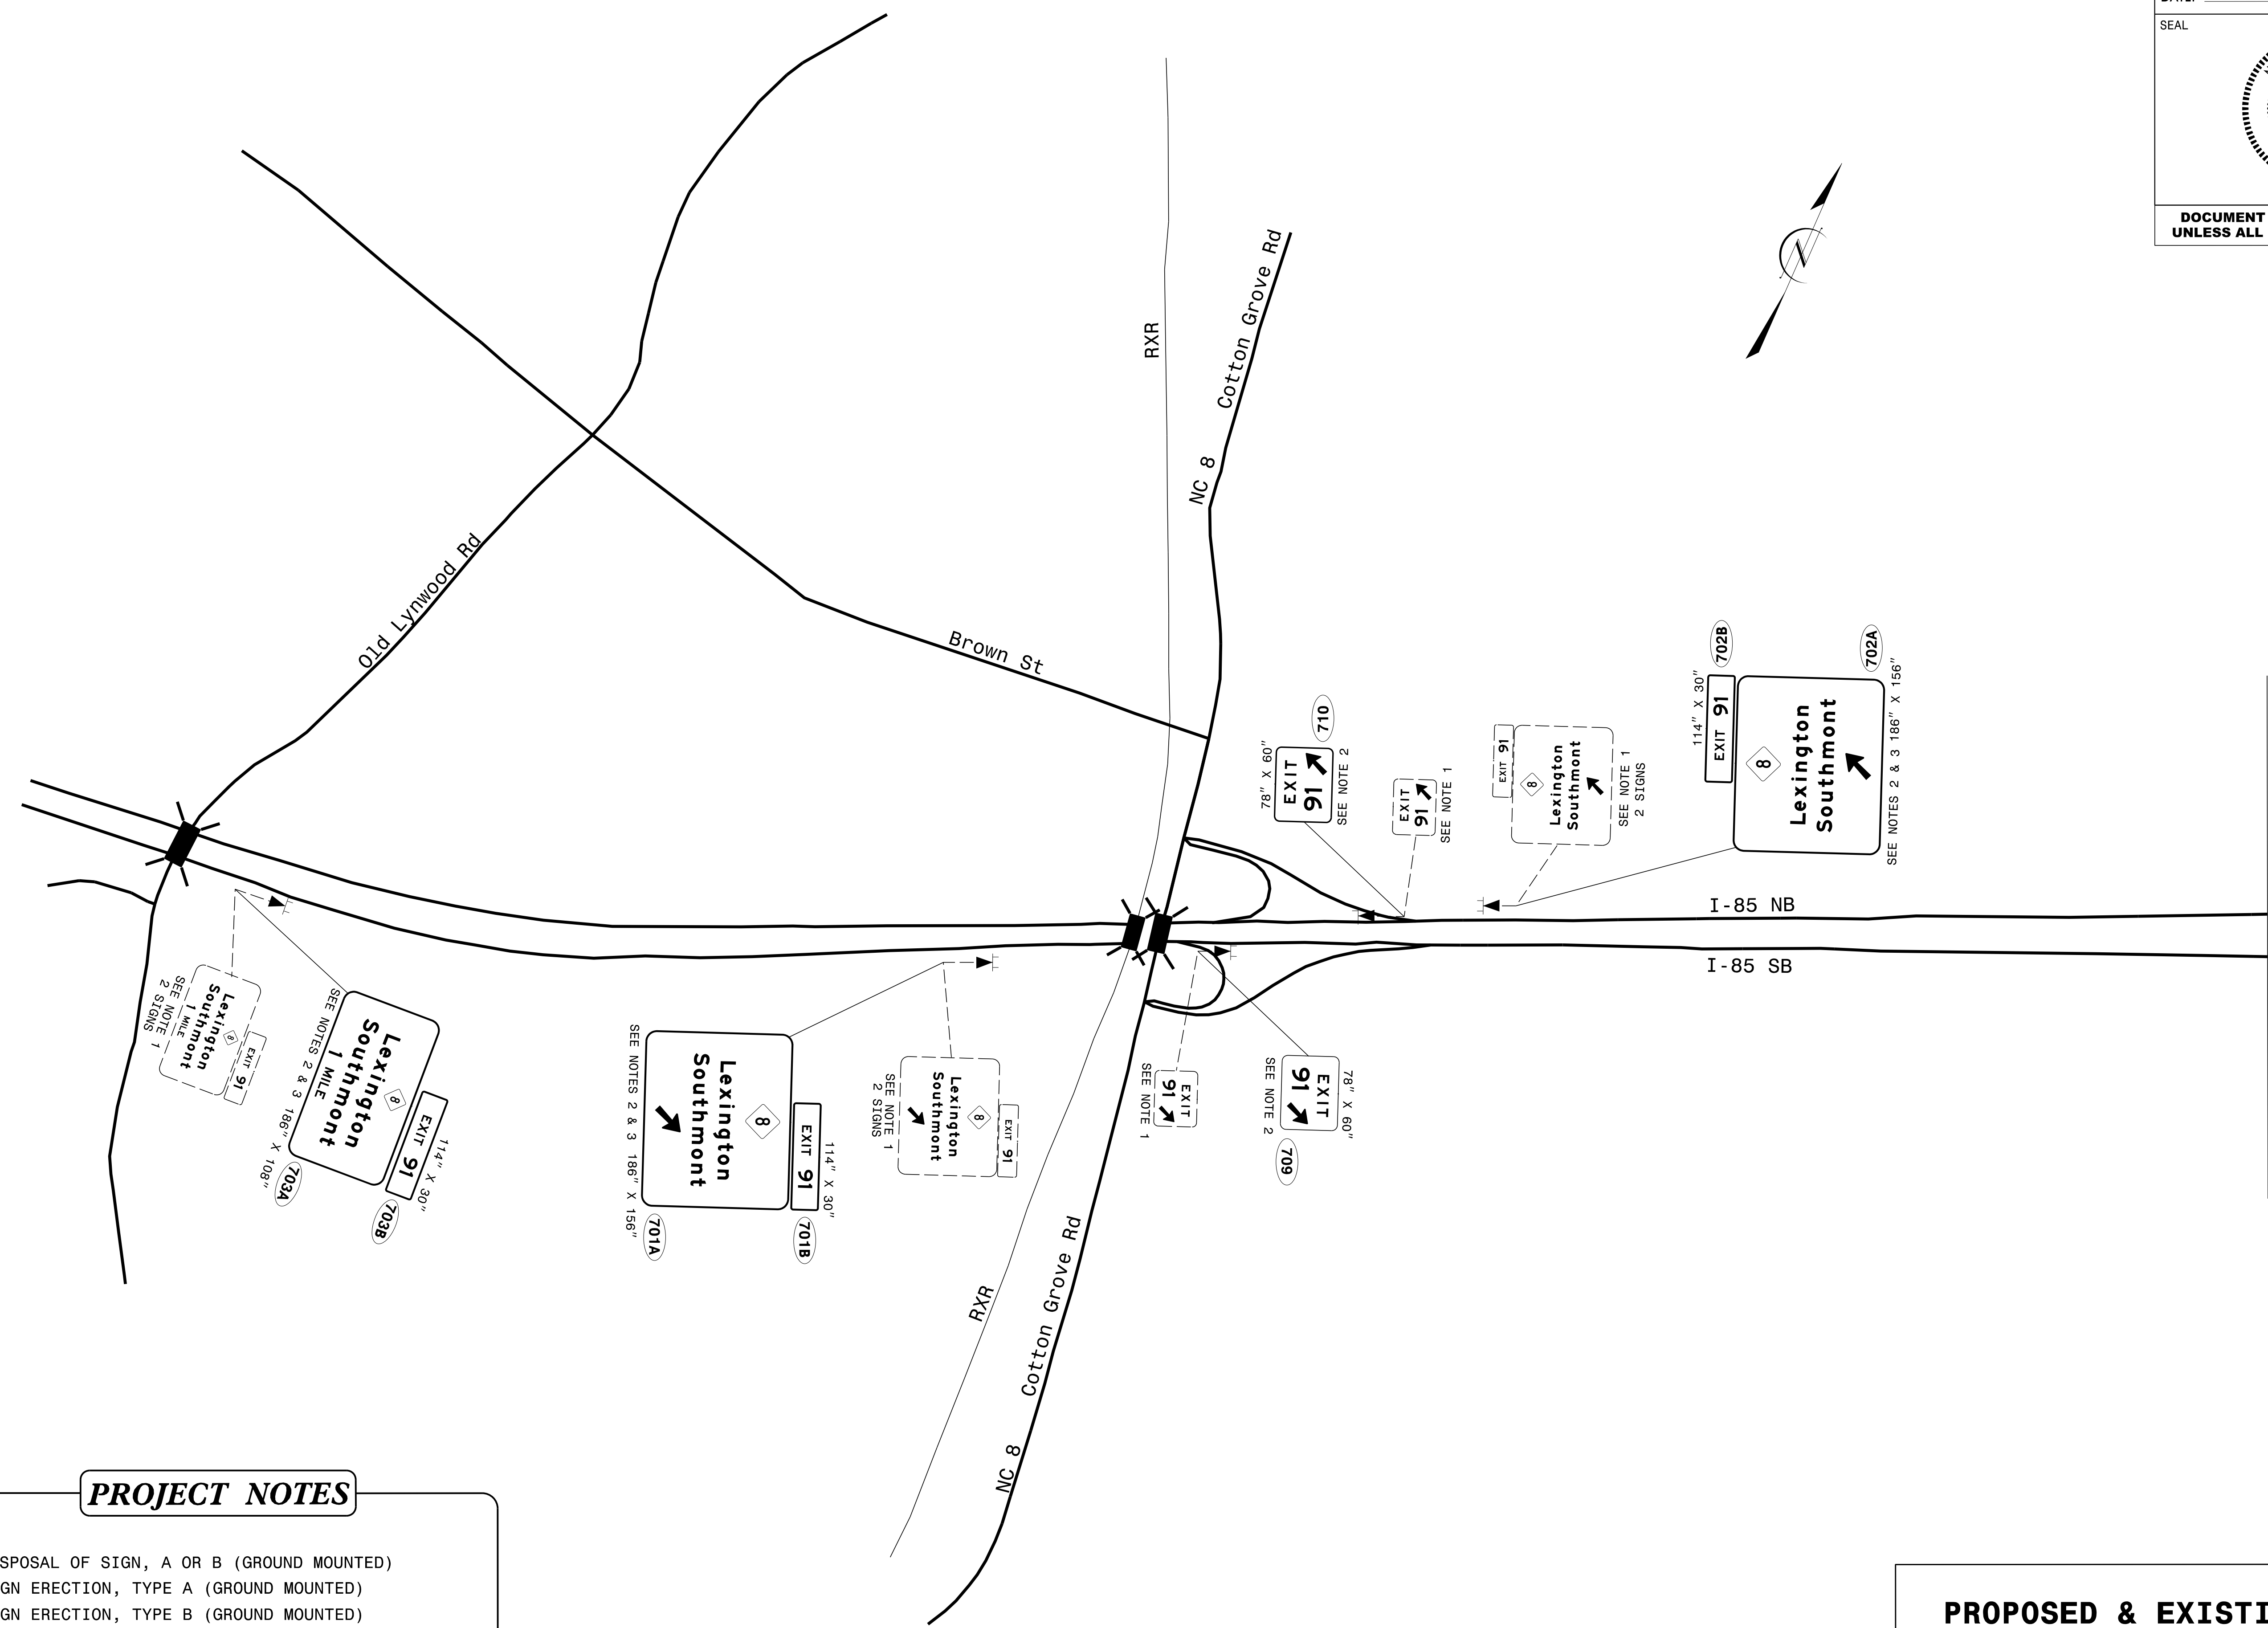

MATCHLINE SEE SHEET SIGN-5

PROJECT NOTES

- 1 DISPOSAL OF SIGN, A OR B (GROUND MOUNTED)
- 2 SIGN ERECTION, TYPE A (GROUND MOUNTED)
- 3 SIGN ERECTION, TYPE B (GROUND MOUNTED)

**PROPOSED & EXISTING SIGNS
I-85/NC-8**

06/28/22
S:\S&DU\Western Region\Div 9\I-5950\I-5950 Sign 3.dgn
User:rlward