



APPROVED: *Renee B. Roach*
3EB4366D0316431...
 DATE: 06/29/2022

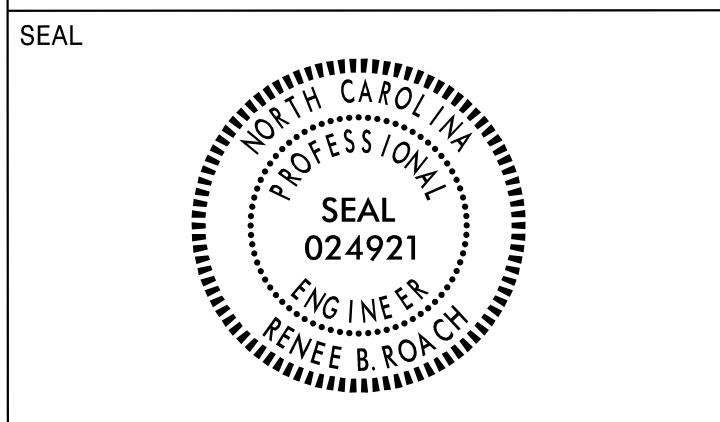

DOCUMENT NOT CONSIDERED FINAL
 UNLESS ALL SIGNATURES COMPLETED

MATCHLINE SEE SHEET SIGN-4

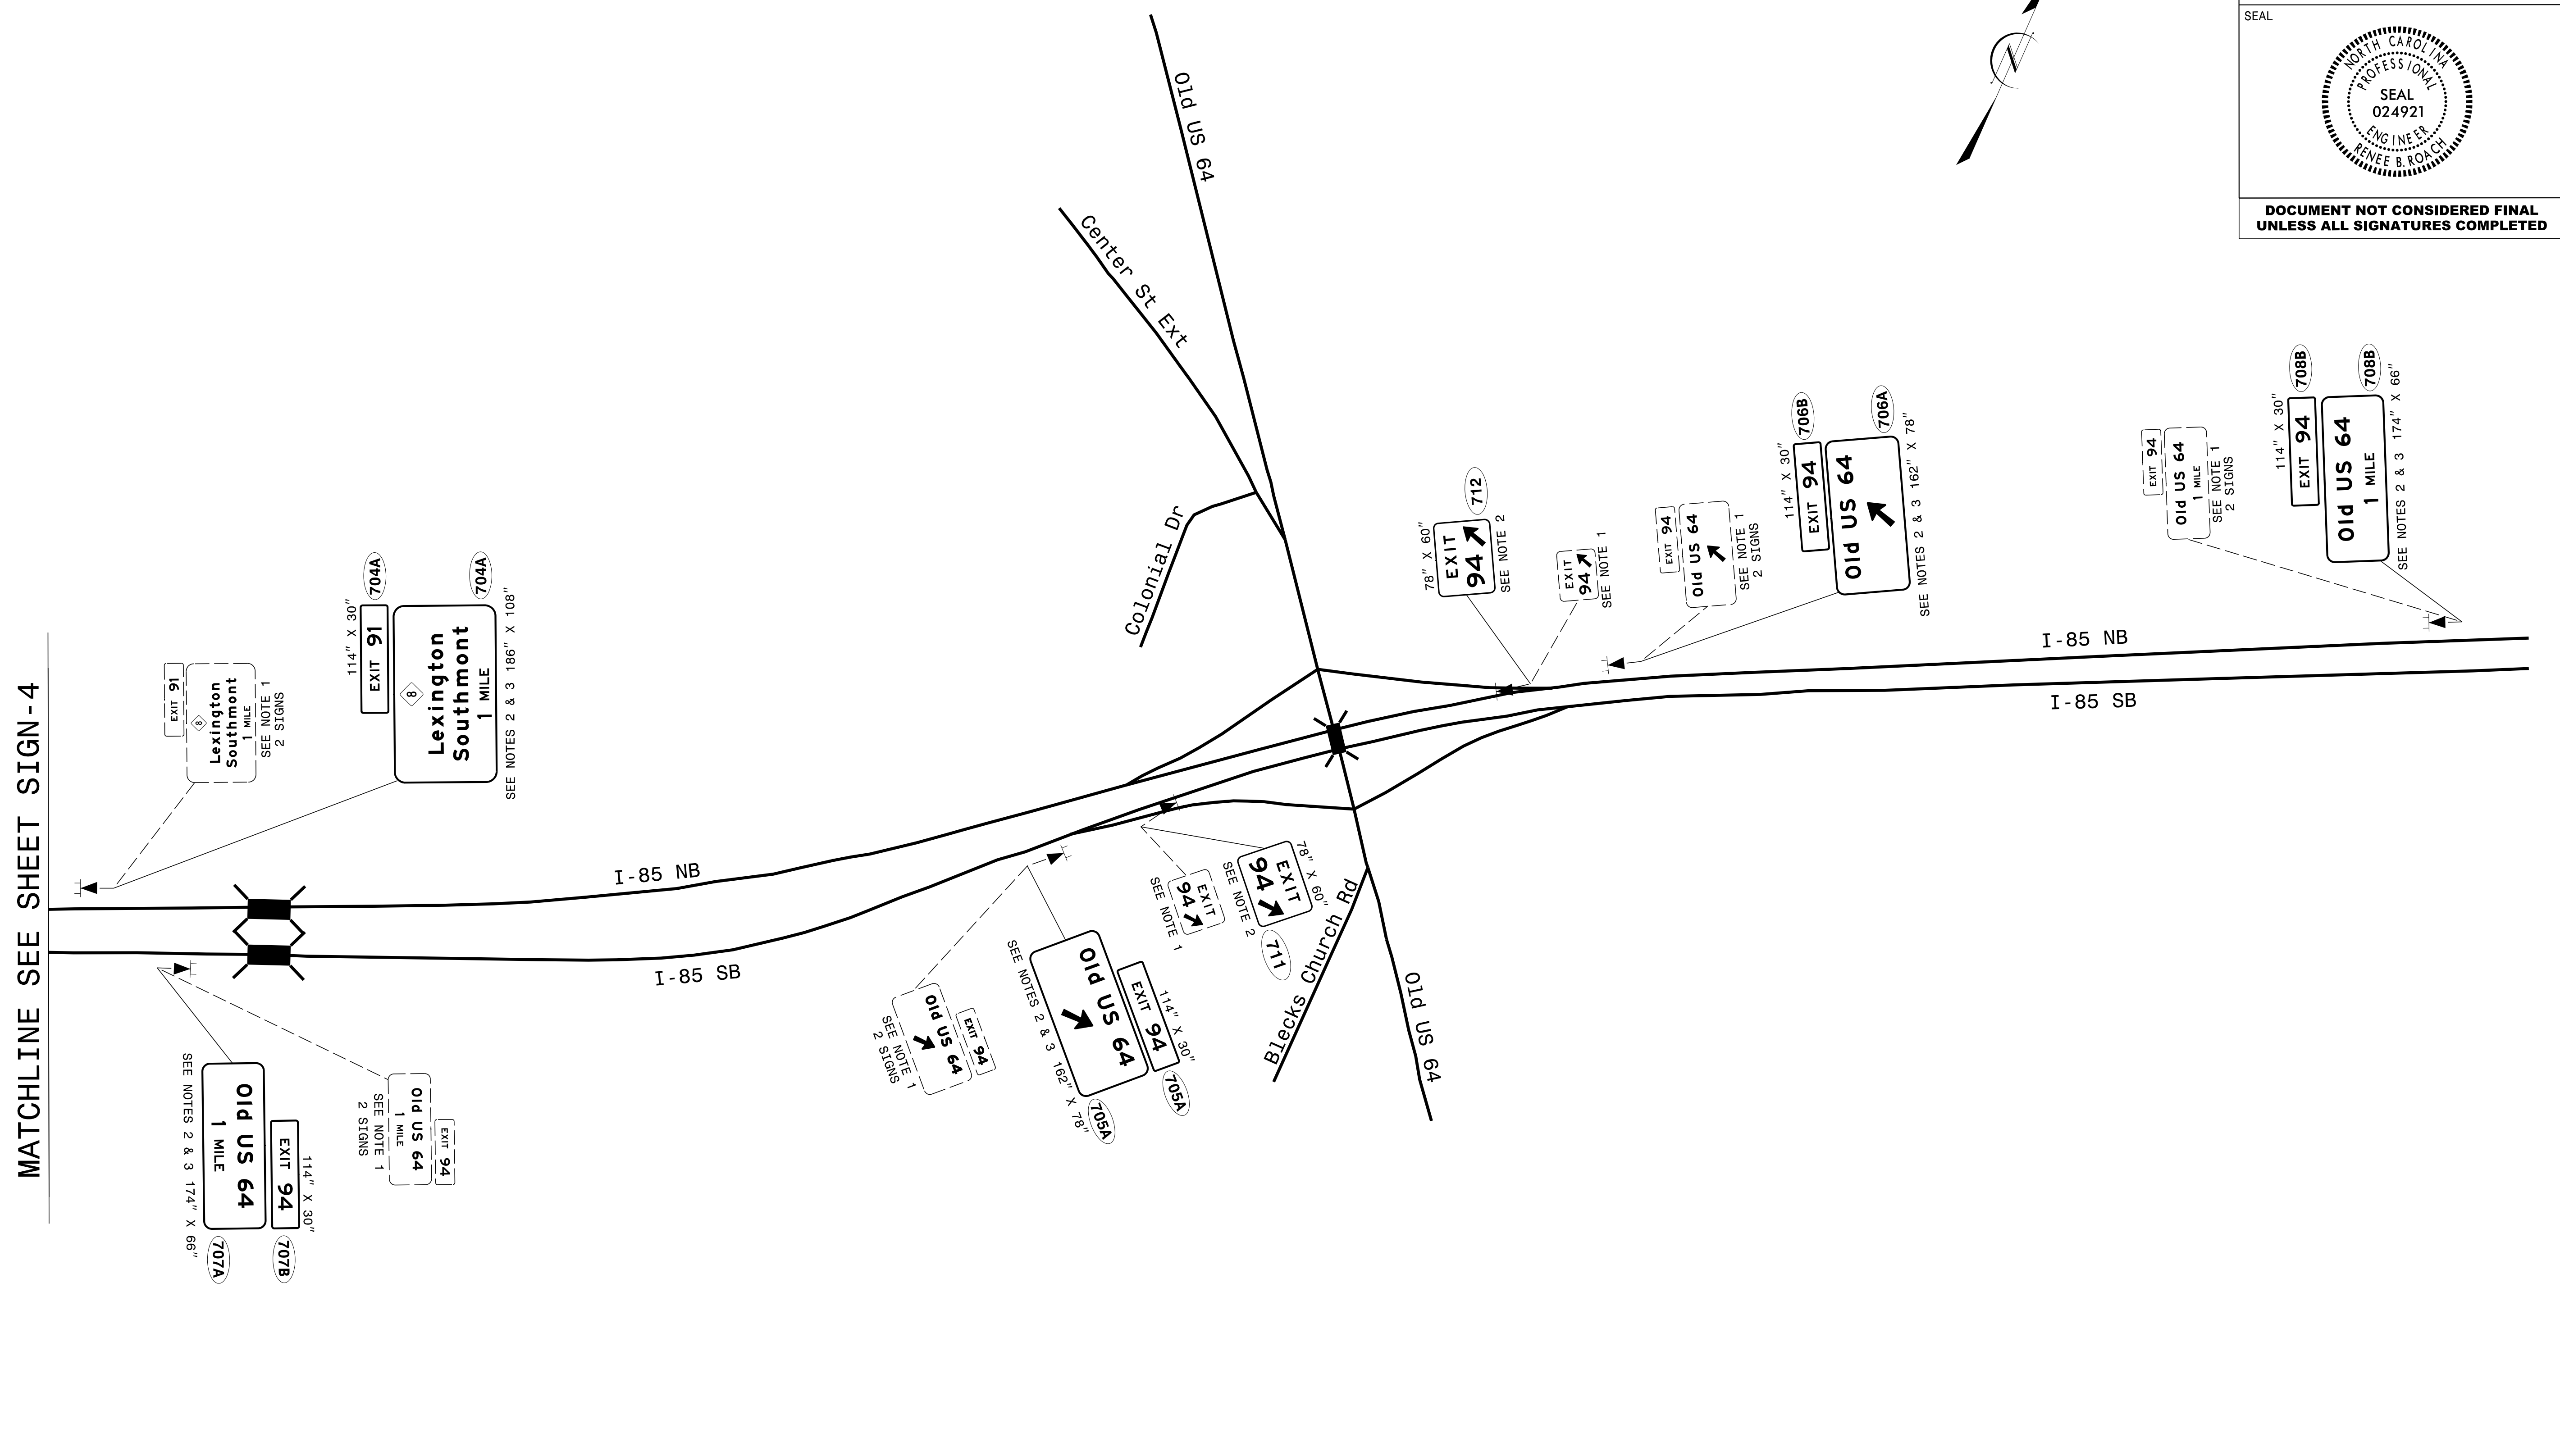

PROJECT NOTES

- 1 DISPOSAL OF SIGN, A OR B (GROUND MOUNTED)
- 2 SIGN ERECTION, TYPE A (GROUND MOUNTED)
- 3 SIGN ERECTION, TYPE B (GROUND MOUNTED)

**PROPOSED & EXISTING SIGNS
 I-85/OLD US-64**