


6/23/16

0 2.5 5	PROJ. REFERENCE NO.	SHEET NO.
	I-5950	X-1

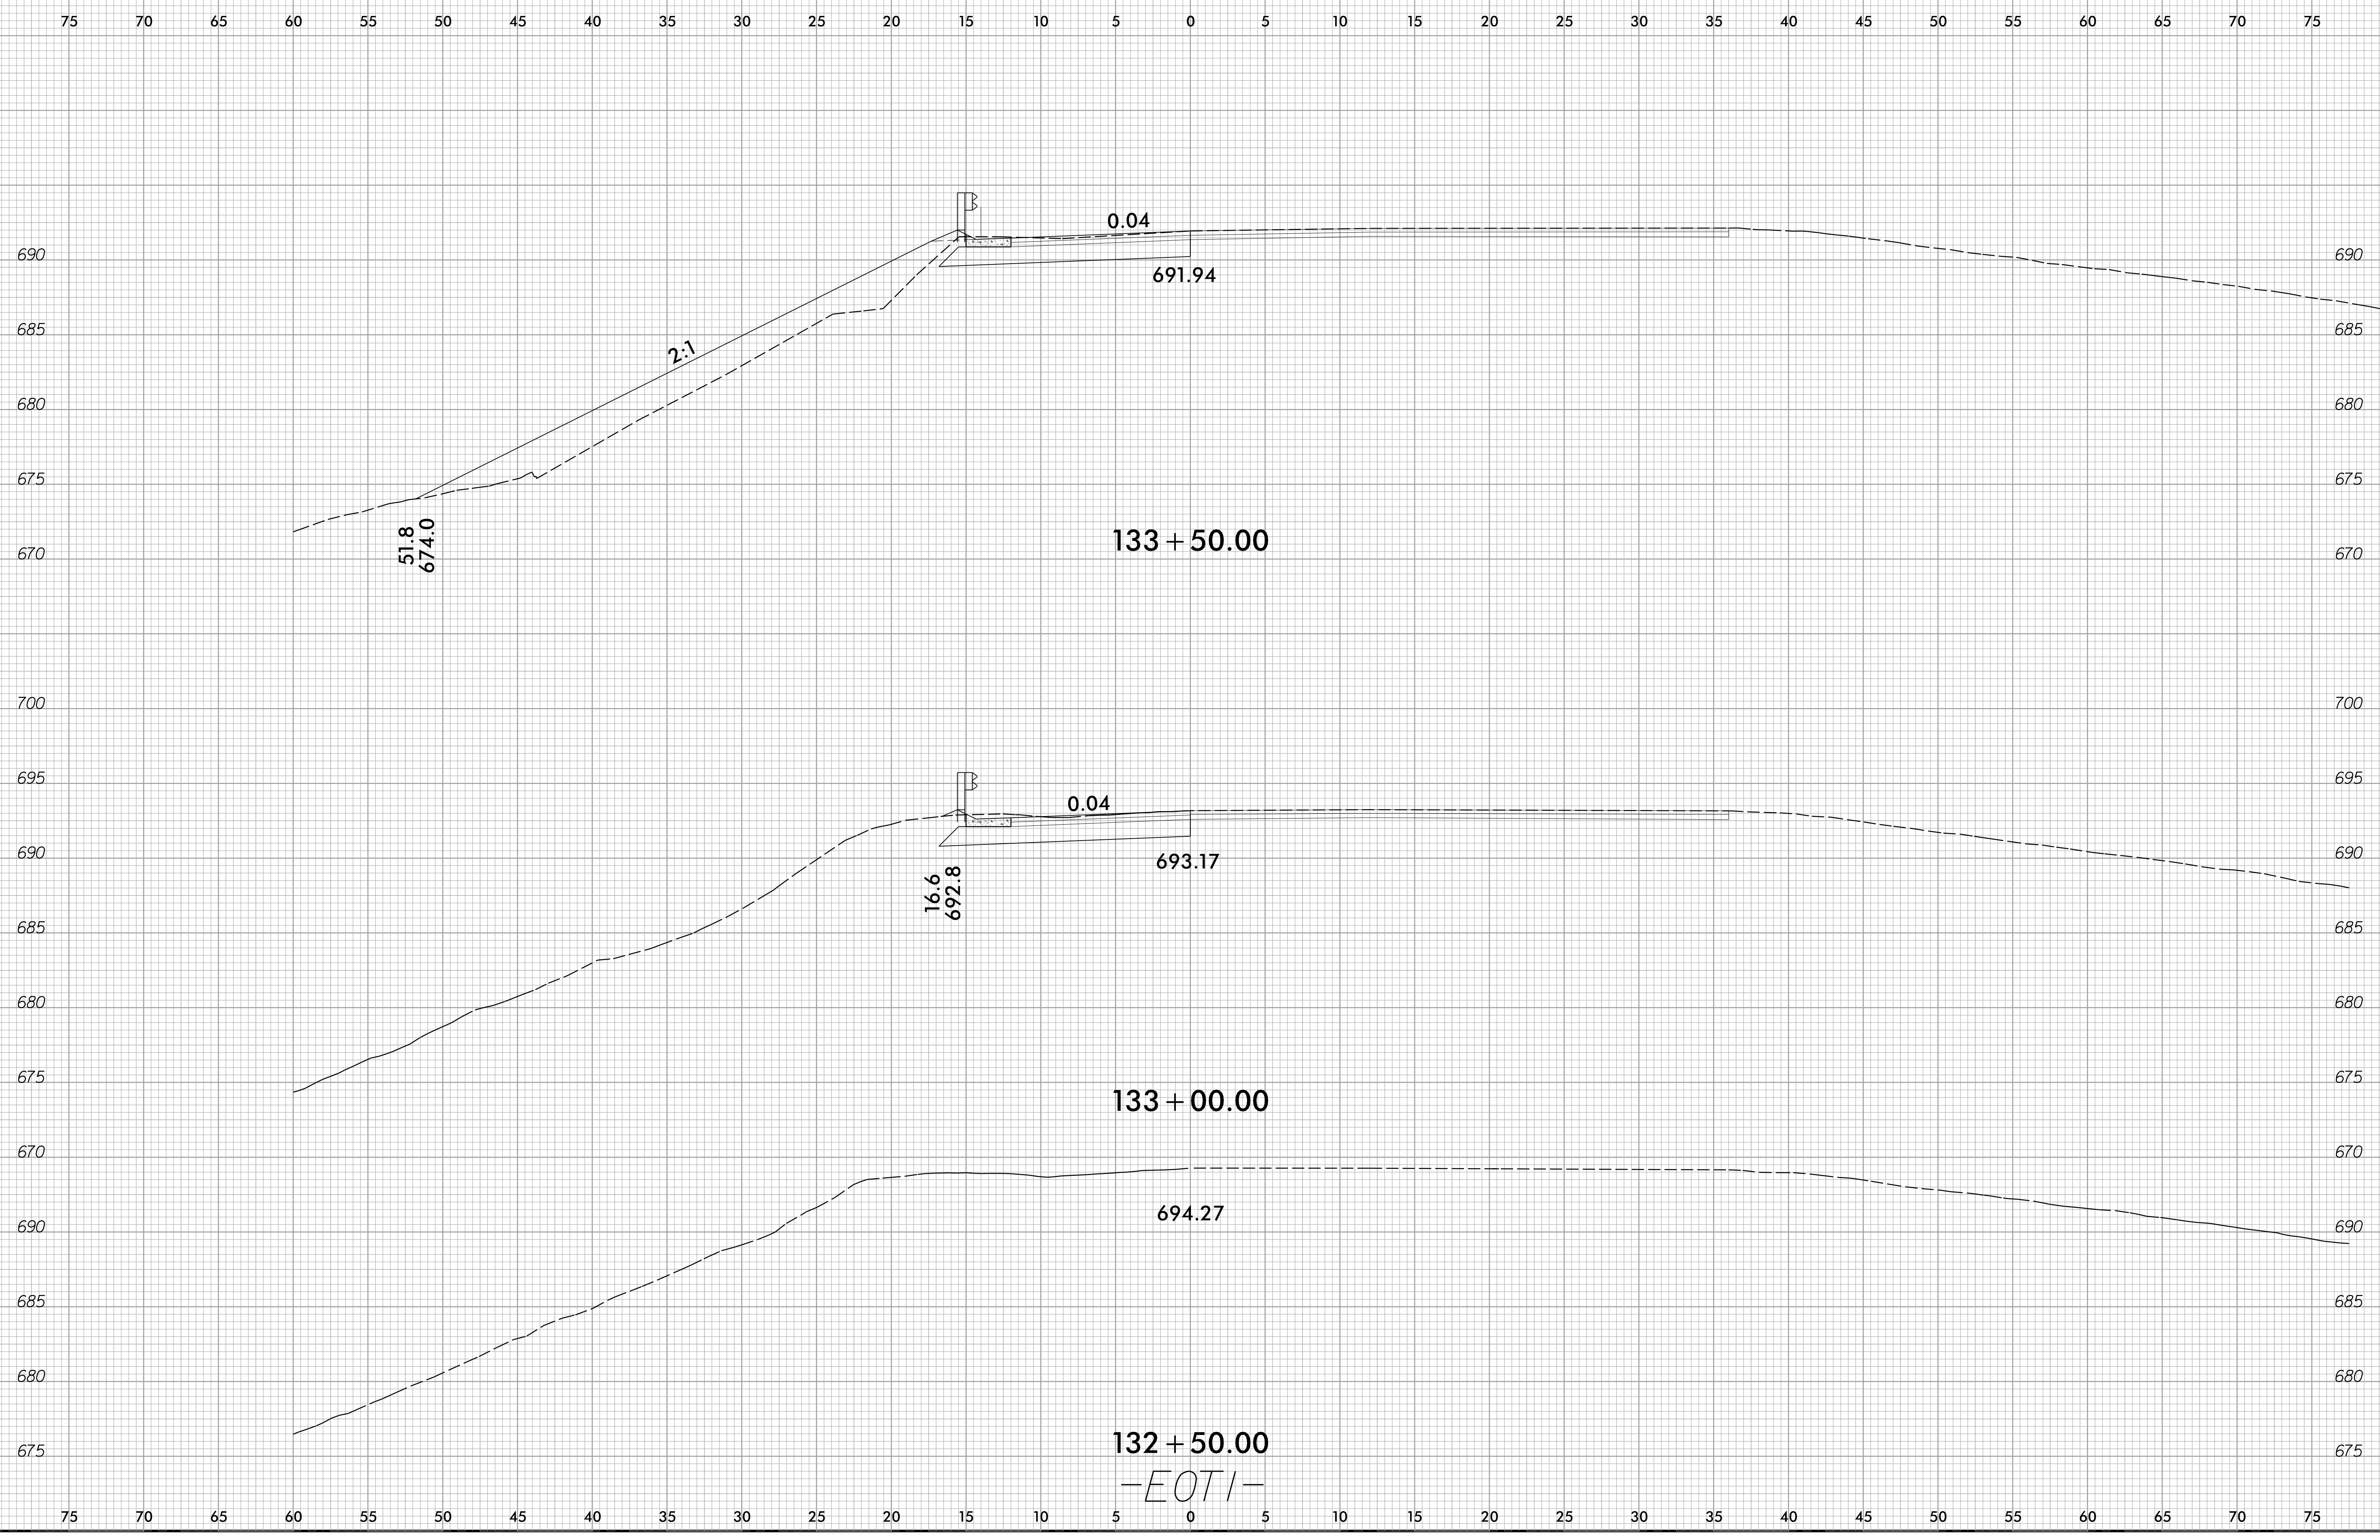

22-JUN-2022 15:16  
 C:\Projects\11-5950-185-Davidson\Roadway\I-5950.dwg - EOTI(34).xpl.dgn  
 dwg:11-5950-185-Davidson\Roadway\I-5950.dwg - EOTI(34).xpl.dgn