


6/23/16

0 2.5 5	PROJ. REFERENCE NO.	SHEET NO.
	I-5950	X-6

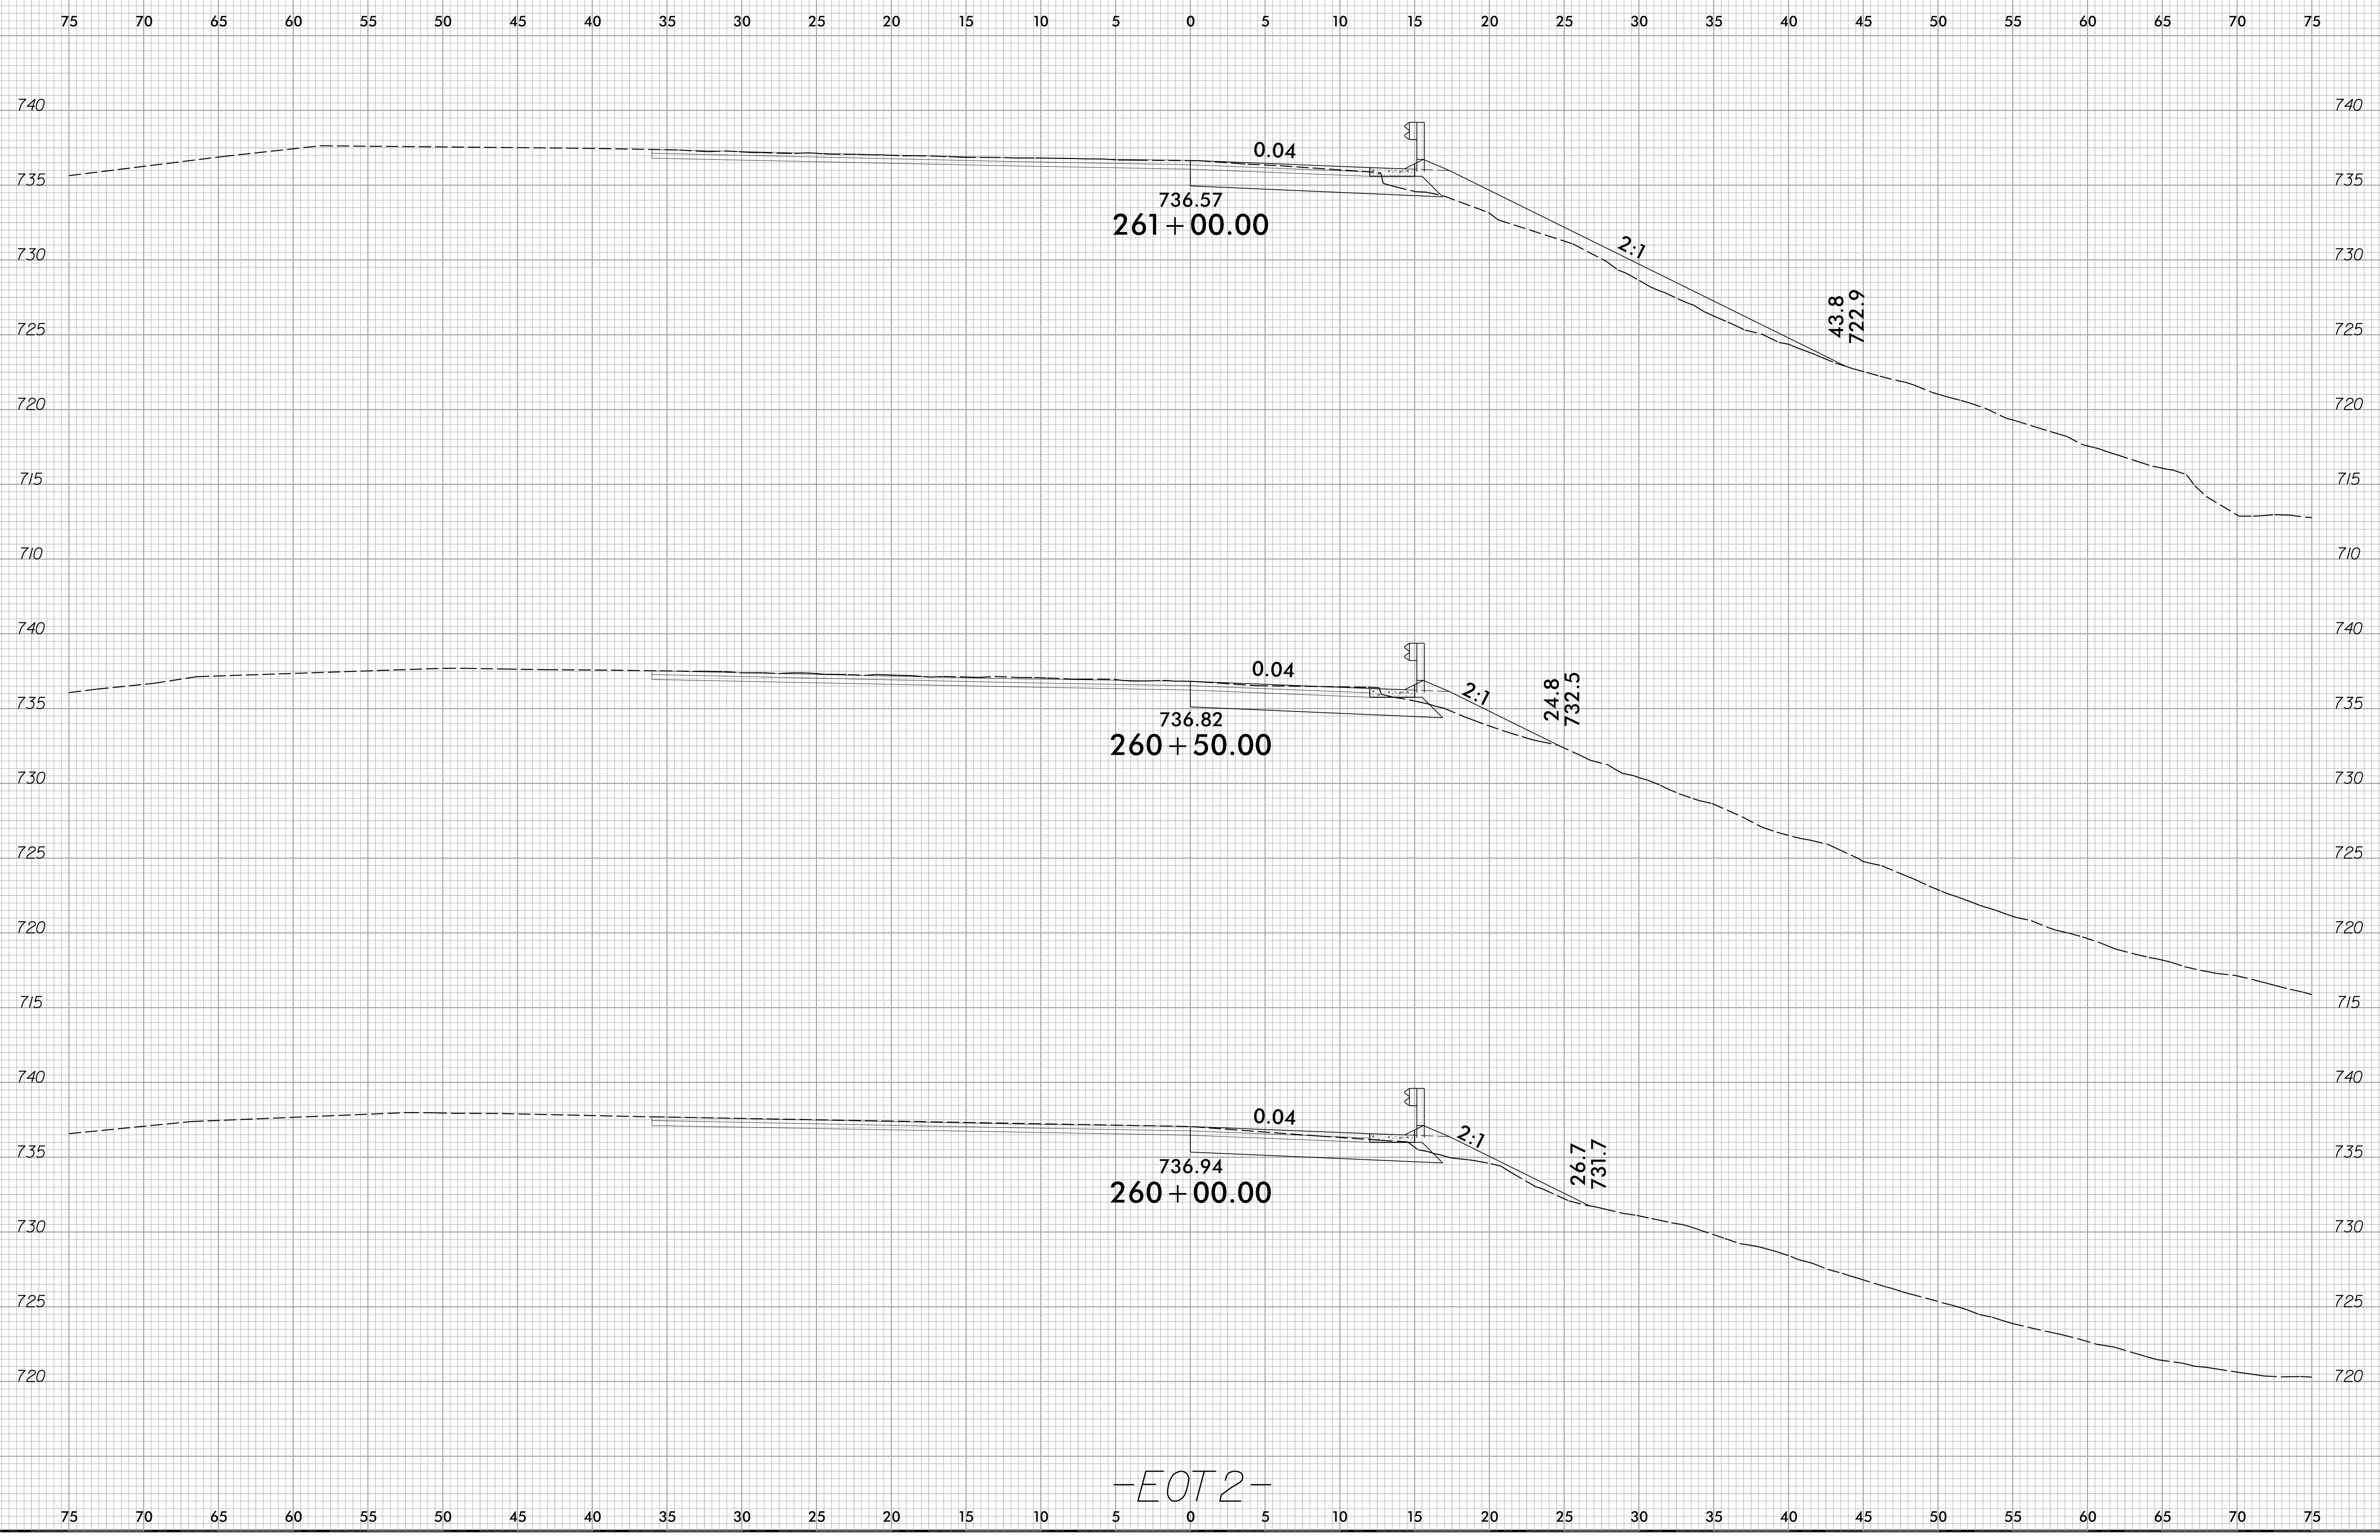

-EOT2-

22-JUN-2022 15:16
S:\Projects\11-5950-185-Davidson\Roadway\1-5950-Rdy_1011XP.dgn
DWG.PLOT