


6/23/16

0 2.5 5	PROJ. REFERENCE NO.	SHEET NO.
	I-5950	X-13

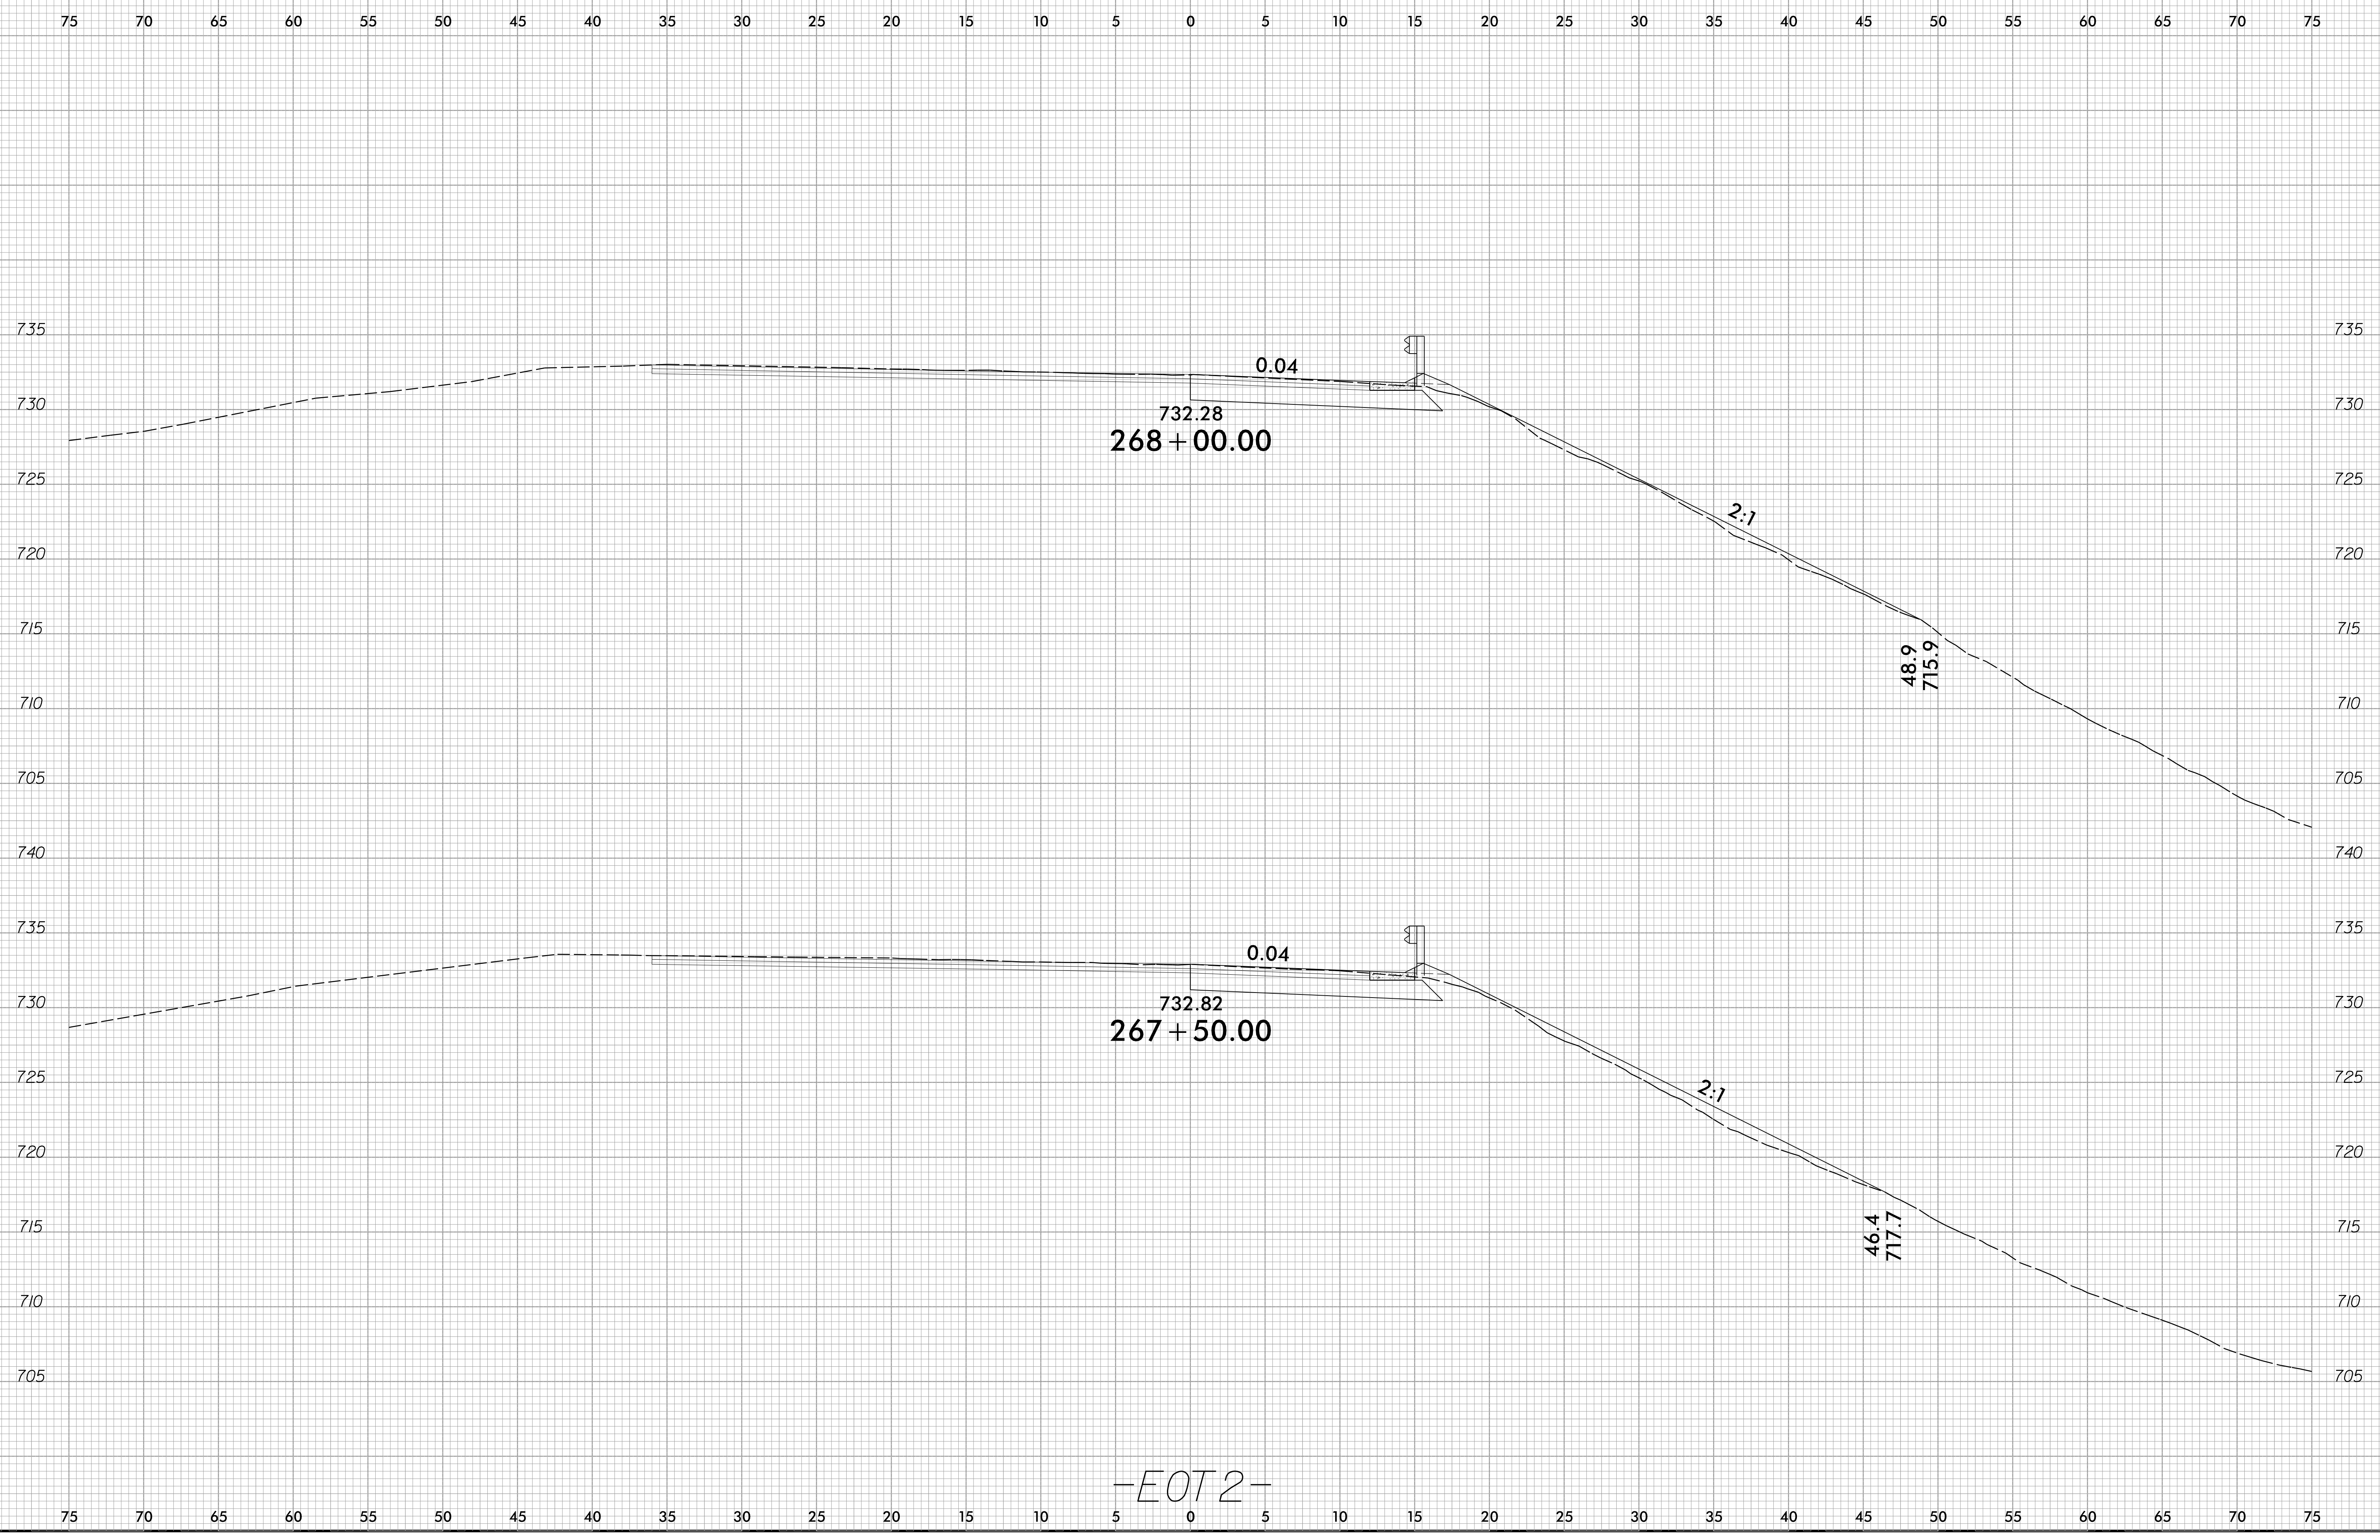

-EOT2-

22-JUN-2022 15:46  
S:\Projects\2022\1546\1546.dwg  
S:\Projects\2022\1546\1546.dwg  
S:\Projects\2022\1546\1546.dwg