

STATE OF NORTH CAROLINA
DIVISION OF HIGHWAYS

DAVIDSON COUNTY

LOCATION: BRIDGE No. 280154 ON I-85 NBL OVER SWEARING CREEK
BRIDGE No. 280157 ON I-85 SBL OVER SWEARING CREEK
BRIDGE No. 280170 ON I-85 NBL OVER ABBOTS CREEK
BRIDGE No. 280171 ON I-85 SBL OVER ABBOTS CREEK
BRIDGE No. 280174 ON E. OLD US-64 (SR2205) OVER I-85

INDEX OF STRUCTURES SHEETS

STATE	STATE PROJECT REFERENCE NO.	SHEET NO.	TOTAL SHEETS
N.C.	I-5950	1B	
STATE PROJ. NO.	F.A. PROJ. NO.	DESCRIPTION	
45897.1.1	-	P.E.	
45897.3.1	0085055	CONST.	

PROJECT: I-5950

CONTRACT NO.: C204735

STRUCTURE No. 280154

<u>SHEET No.</u>	<u>DESCRIPTION</u>
S6-01	GENERAL DRAWING
S6-02	GENERAL DRAWING
S6-03	TYPICAL SECTION
S6-04	DECK SURFACE REPAIR
S6-05	JOINT DETAILS
S6-06 THRU S6-08	DECK UNDERSIDE REPAIR
S6-09	END BENT 1
S6-10 THRU S6-11	BENT 1
S6-12 THRU S6-13	BENT 2
S6-14	END BENT 2
S6-15	CLASS B RIP RAP

STRUCTURE No. 280157

<u>SHEET No.</u>	<u>DESCRIPTION</u>
S7-01	GENERAL DRAWING
S7-02	GENERAL DRAWING
S7-03	TYPICAL SECTION
S7-04	DECK SURFACE REPAIR
S7-05	JOINT DETAILS
S7-06 THRU S7-08	DECK UNDERSIDE REPAIR
S7-09	END BENT 1
S7-10 THRU S7-11	BENT 1
S7-12 THRU S7-13	BENT 2
S7-14	END BENT 2
S7-15	CLASS B RIP RAP

STRUCTURE No. 280170



<u>SHEET No.</u>	<u>DESCRIPTION</u>
S8-01	GENERAL DRAWING
S8-02	GENERAL DRAWING
S8-03	TYPICAL SECTION
S8-04	DECK SURFACE REPAIR
S8-05	JOINT DETAILS
S8-06 THRU S8-08	DECK UNDERSIDE REPAIR
S8-09	END BENT 1
S8-10 THRU S8-11	BENT 1
S8-12 THRU S8-13	BENT 2
S8-14	END BENT 2
S8-15	CLASS B RIP RAP

STRUCTURE No. 280171

<u>SHEET No.</u>	<u>DESCRIPTION</u>
S9-01	GENERAL DRAWING
S9-02	GENERAL DRAWING
S9-03	TYPICAL SECTION
S9-04	DECK SURFACE REPAIR
S9-05	JOINT DETAILS
S9-06 THRU S9-08	DECK UNDERSIDE REPAIR
S9-09	END BENT 1
S9-10 THRU S9-11	BENT 1
S9-12 THRU S9-13	BENT 2
S9-14	END BENT 2
S9-15	CLASS B RIP RAP

STRUCTURE No. 280174

<u>SHEET No.</u>	<u>DESCRIPTION</u>	<u>SHEET No.</u>	<u>DESCRIPTION</u>
S10-01	GENERAL DRAWING	SD-1	OVERHANG, DIAPHRAGM AND BRIDGE RAIL REPAIR DETAILS
S10-02	GENERAL DRAWING	SD-2	TYPICAL CAP AND COLUMN REPAIR DETAILS
S10-03	TYPICAL SECTION		
S10-04 THRU S10-05	DECK SURFACE REPAIR		
S10-06	JOINT DETAILS		
S10-07 THRU S10-08	DECK UNDERSIDE REPAIR		
S10-09	END BENT 1		
S10-10 THRU S10-11	BENT 1		
S10-12	END BENT 2		

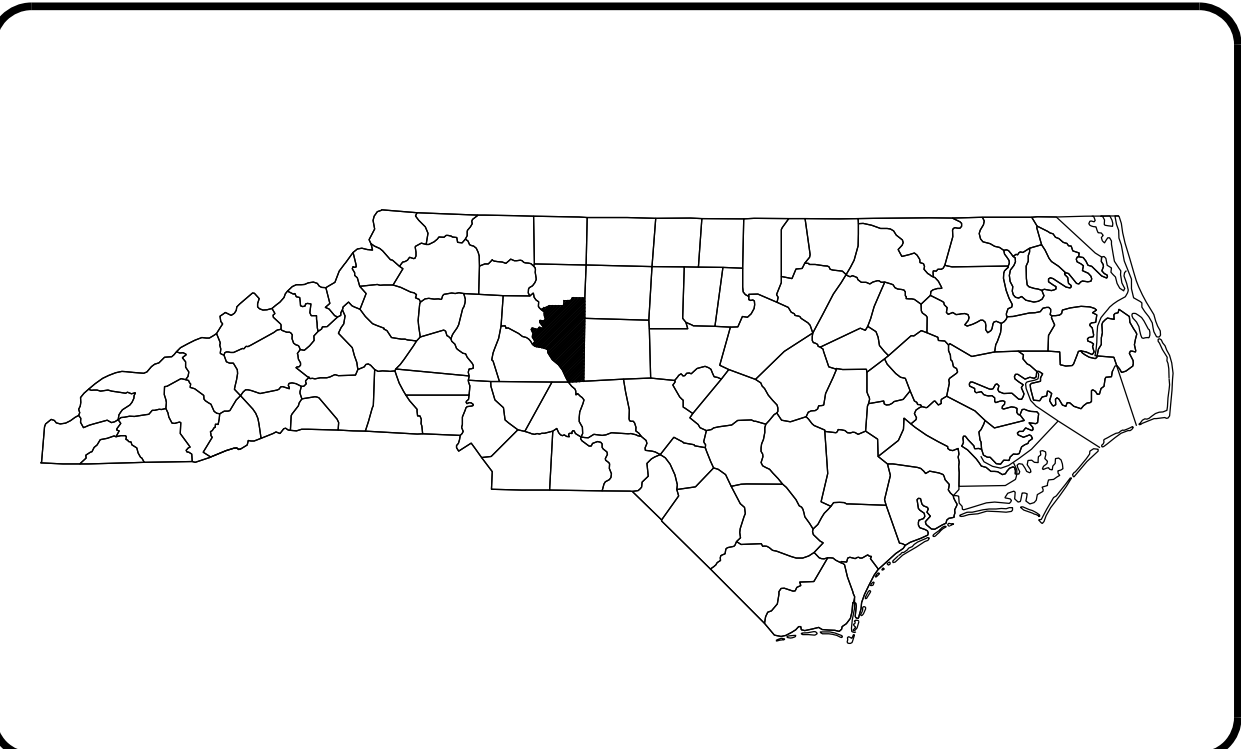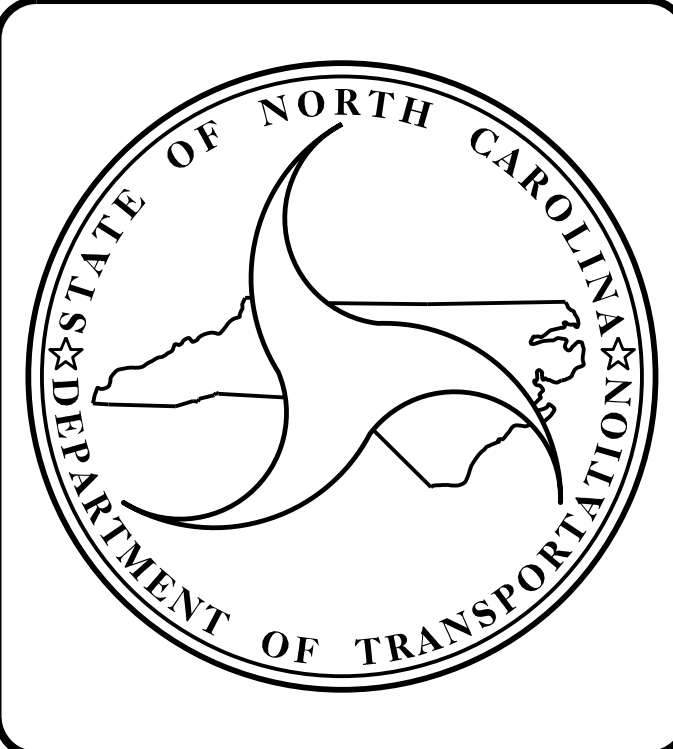

TYPE OF WORK:
BRIDGE PRESERVATION - DECK REPAIR, POLYMER CONCRETE (PC) OVERLAY, FOAM JOINT SEALS FOR PRESERVATION, POURABLE SILICONE JOINT SEALANT, PAINTING NON-WEATHERING STEEL BEAMS, PAINTING EXISTING BEARINGS, EPOXY COATING AND DEBRIS REMOVAL AND SUBSTRUCTURE REPAIR.

Prepared in the Office of:
DIVISION OF HIGHWAYS
STRUCTURES MANAGEMENT UNIT
1000 BIRCH RIDGE DR.
RALEIGH, N.C. 27610